




By: \_\_\_\_\_  
 Title: \_\_\_\_\_  
 Date: \_\_\_\_\_  
 No.: \_\_\_\_\_

Drawn By: \_\_\_\_\_  
 T.E.  
 Checked By: \_\_\_\_\_  
 T.D.H./D.A.C.  
 Date: 2-6-98  
 Scale: 1" = 100'

Location:  
 PART OF THE NORTH 1/2 OF  
 SECTION 25, T. 6 N., R. 12 W.,  
 EAST LANSING TOWNSHIP,  
 WEST LANSING, MICHIGAN

**SITE PAVING PLAN**  
 RiverTown Crossings

Sheet Title:  
 Project:  
 Project No. 98300.09  
 Sheet 12 of 38

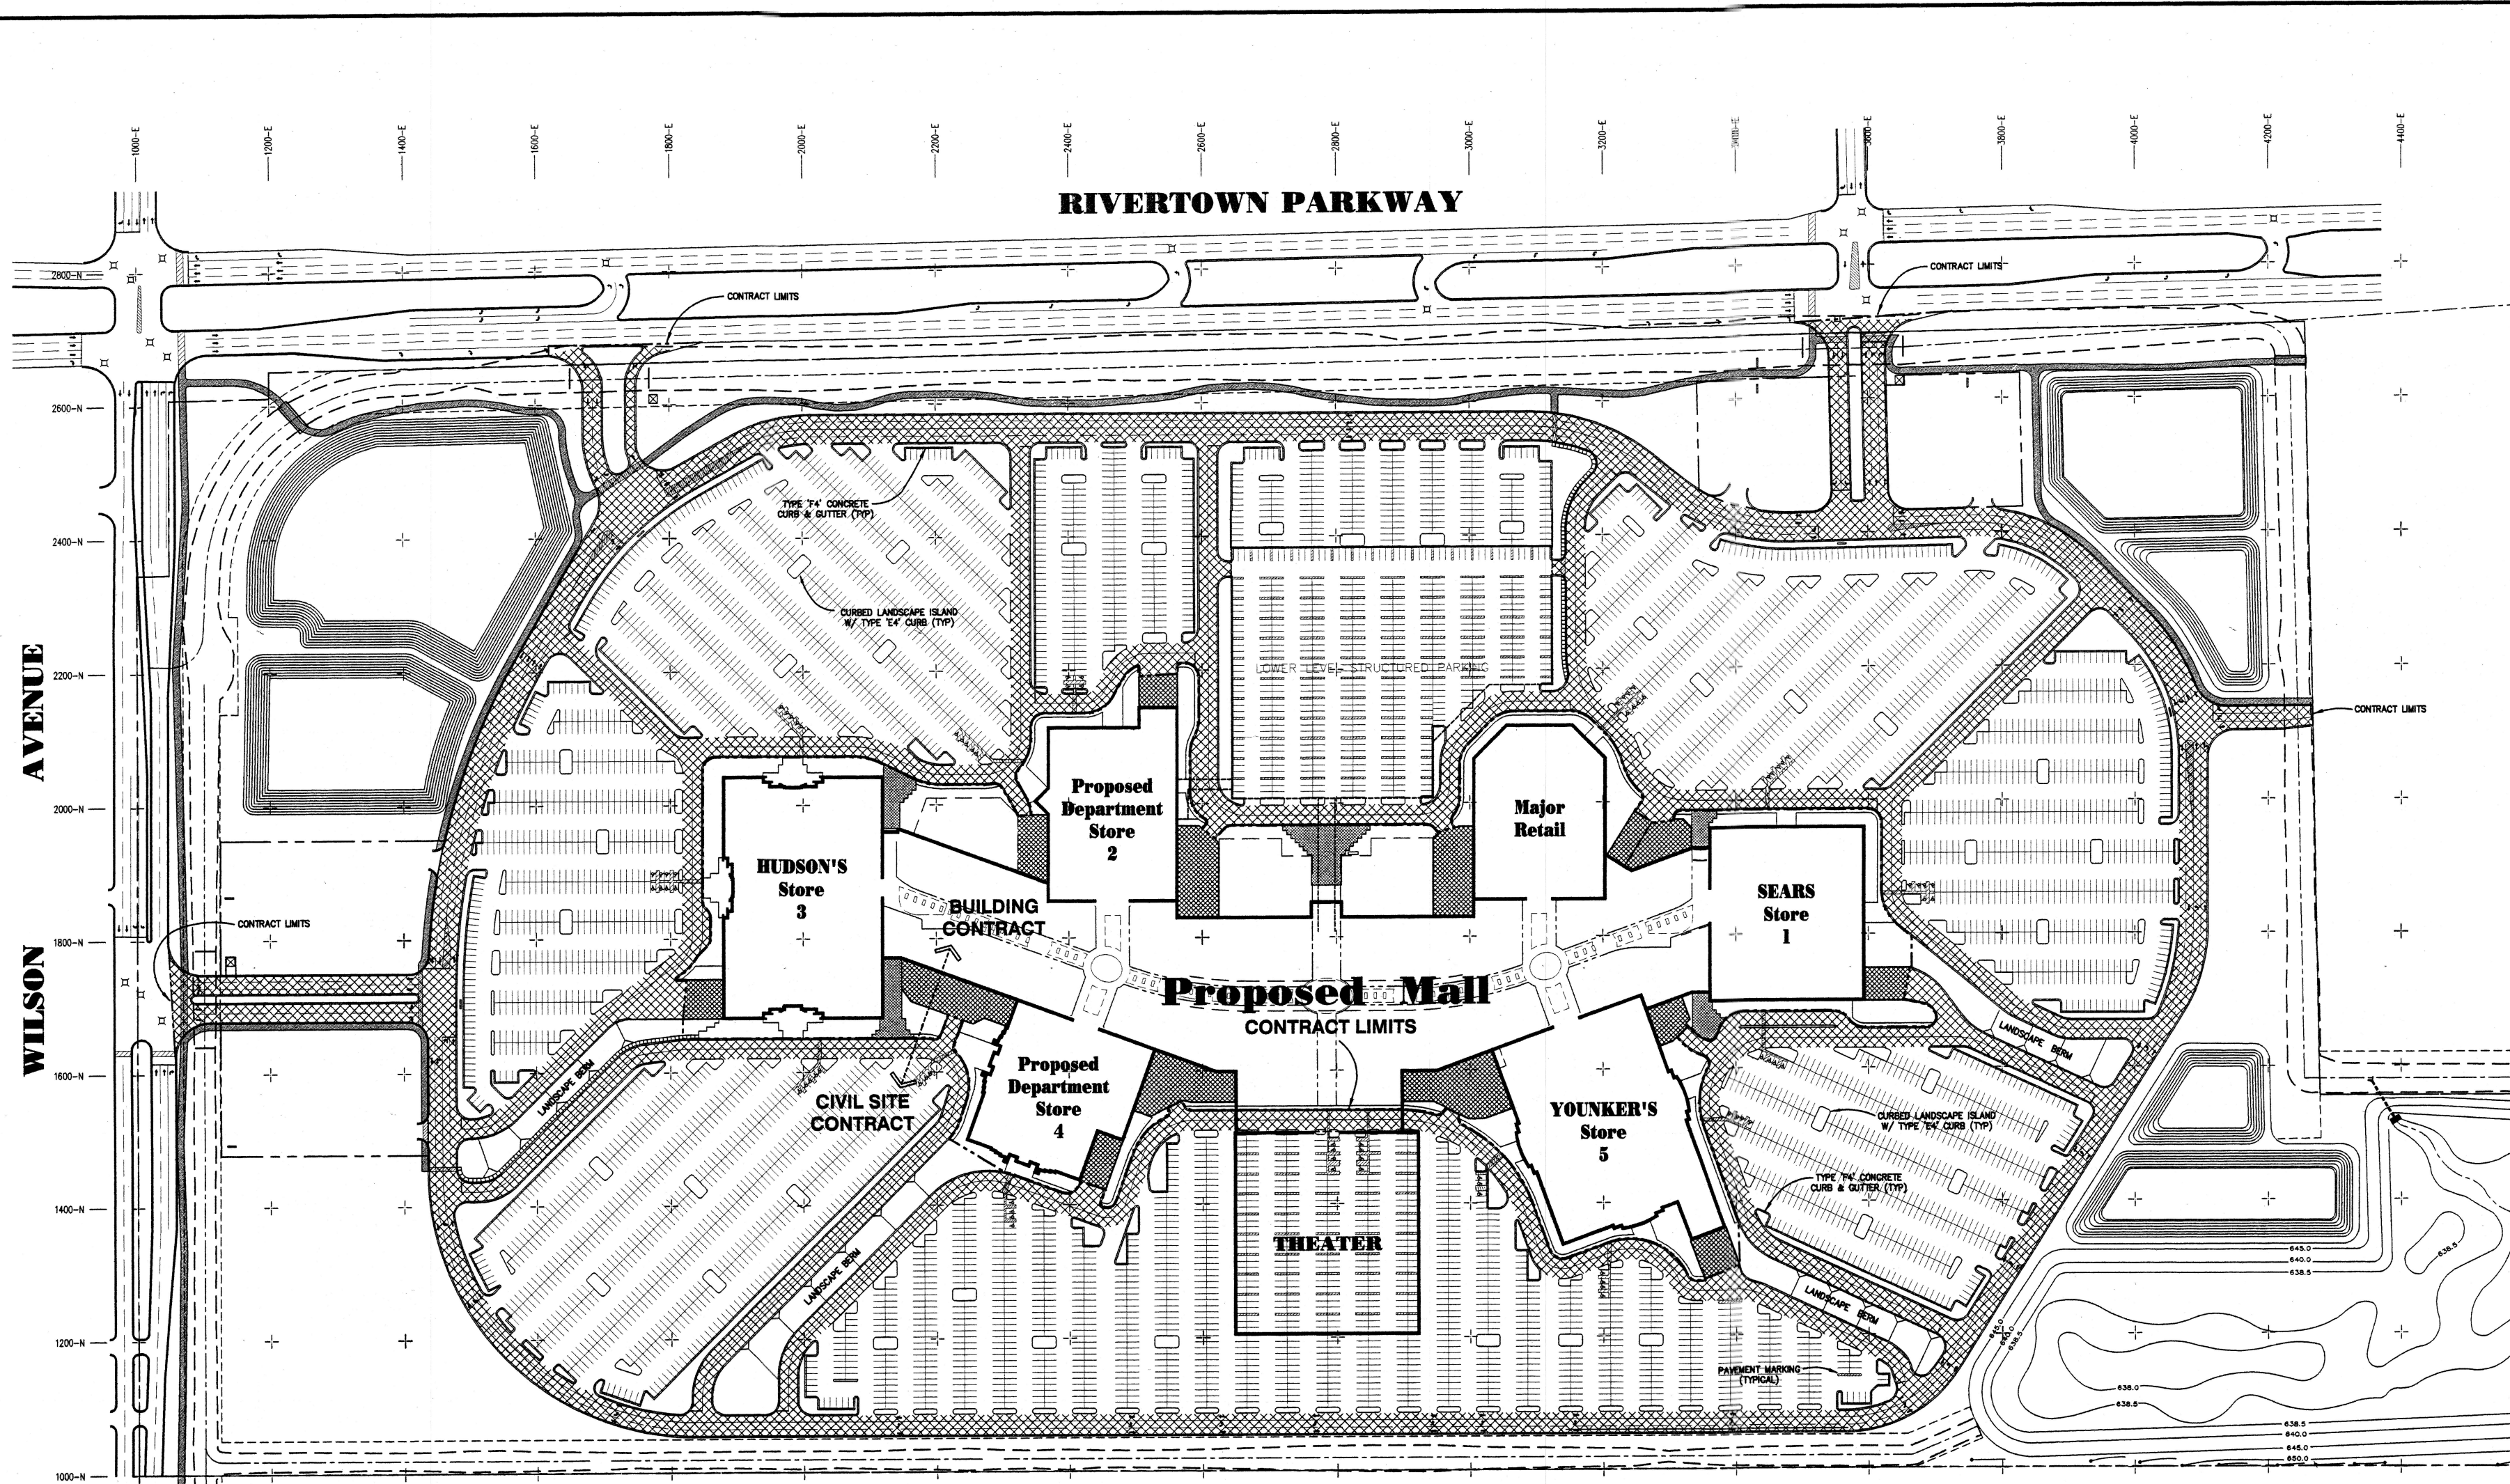

**PAVING NOTES**

**General :**


- REFER TO SITE DIMENSION PLAN FOR PAVEMENT WIDTHS.
- REFER TO SITE DIMENSION DETAIL SHEET FOR CURB SECTIONS AND PAVEMENT JOINT DETAILS.
- BUILDING CONTRACTOR WILL CONSTRUCT SIDEWALK AROUND BUILDING. SITE CONTRACTOR SHALL CONSTRUCT CURBING AS SHOWN ON DIMENSION PLAN.
- PROVIDE M.D.O.T. 4B AT 185 PSY AND 3B AT 185 PSY ON RING ROAD AND ALL ACCESS DRIVES.

**Concrete Paving :**


- PLACE 1" EXPANSION JOINTS BETWEEN SLAB AND ALL WALLS.
- SAW 1/4" WIDE CONSTRUCTION JOINTS AT 10' ON CENTERS IN BOTH DIRECTIONS UNLESS OTHERWISE DIRECTED BY RETAIL STORE SPECIFICATIONS.

**General Paving :**


- COMPLY WITH ALL APPLICABLE M.D.O.T. STANDARD SPECIFICATIONS FOR CONCRETE, BITUMINOUS PAVING, AND AGGREGATE BASE (22A).
- COMPACT 22A AGGREGATE BASE TO 98% MAX. DRY UNIT WEIGHT.
- COMPACT SUBGRADE TO 95% MAX. DRY UNIT WEIGHT. PLACE IN 6" TO 8" MAXIMUM LIFTS. COMPLY WITH APPLICABLE M.D.O.T. SPECIFICATIONS.

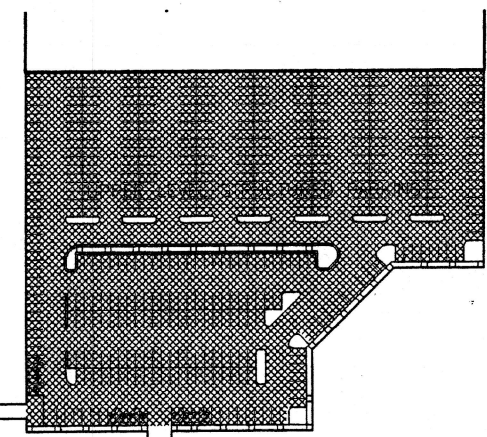

Upper Level Structured Parking

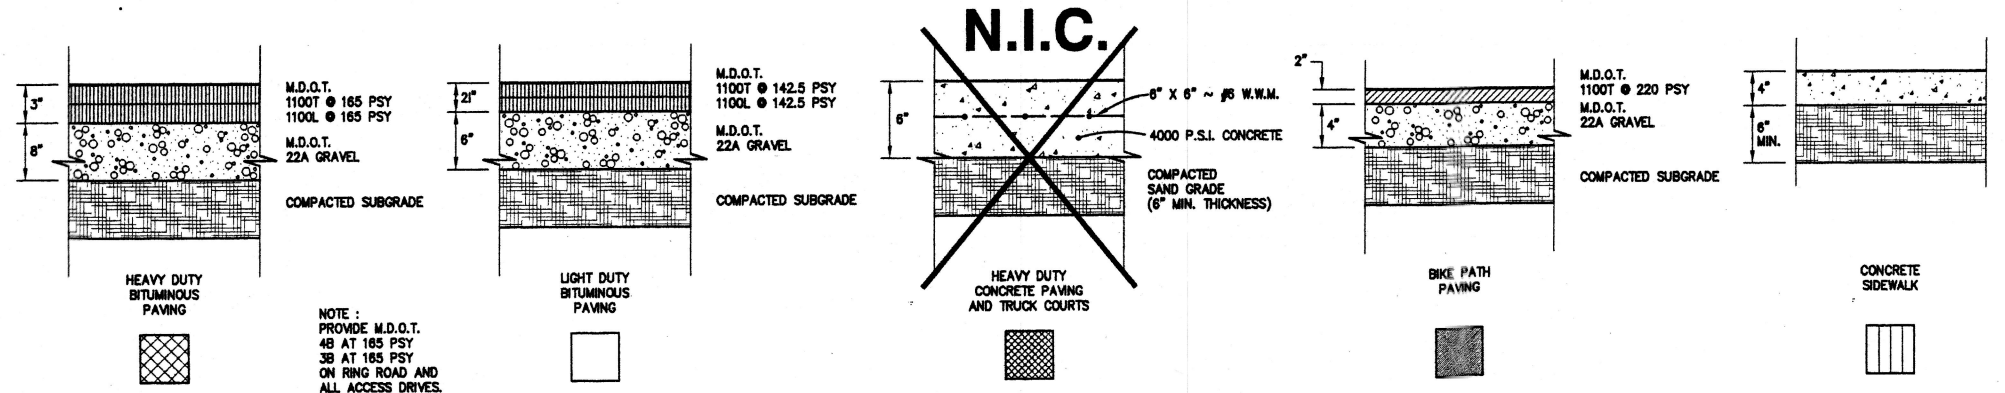

TYPICAL PAVING SECTIONS  
 NO SCALE

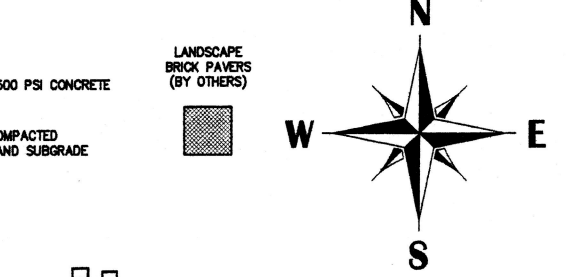

site paving plan  
 SCALE: 1" = 100'

ISSUED FOR CONSTRUCTION : 2-6-98