


RIVERTOWN PARKWAY

WILSON AVENUE

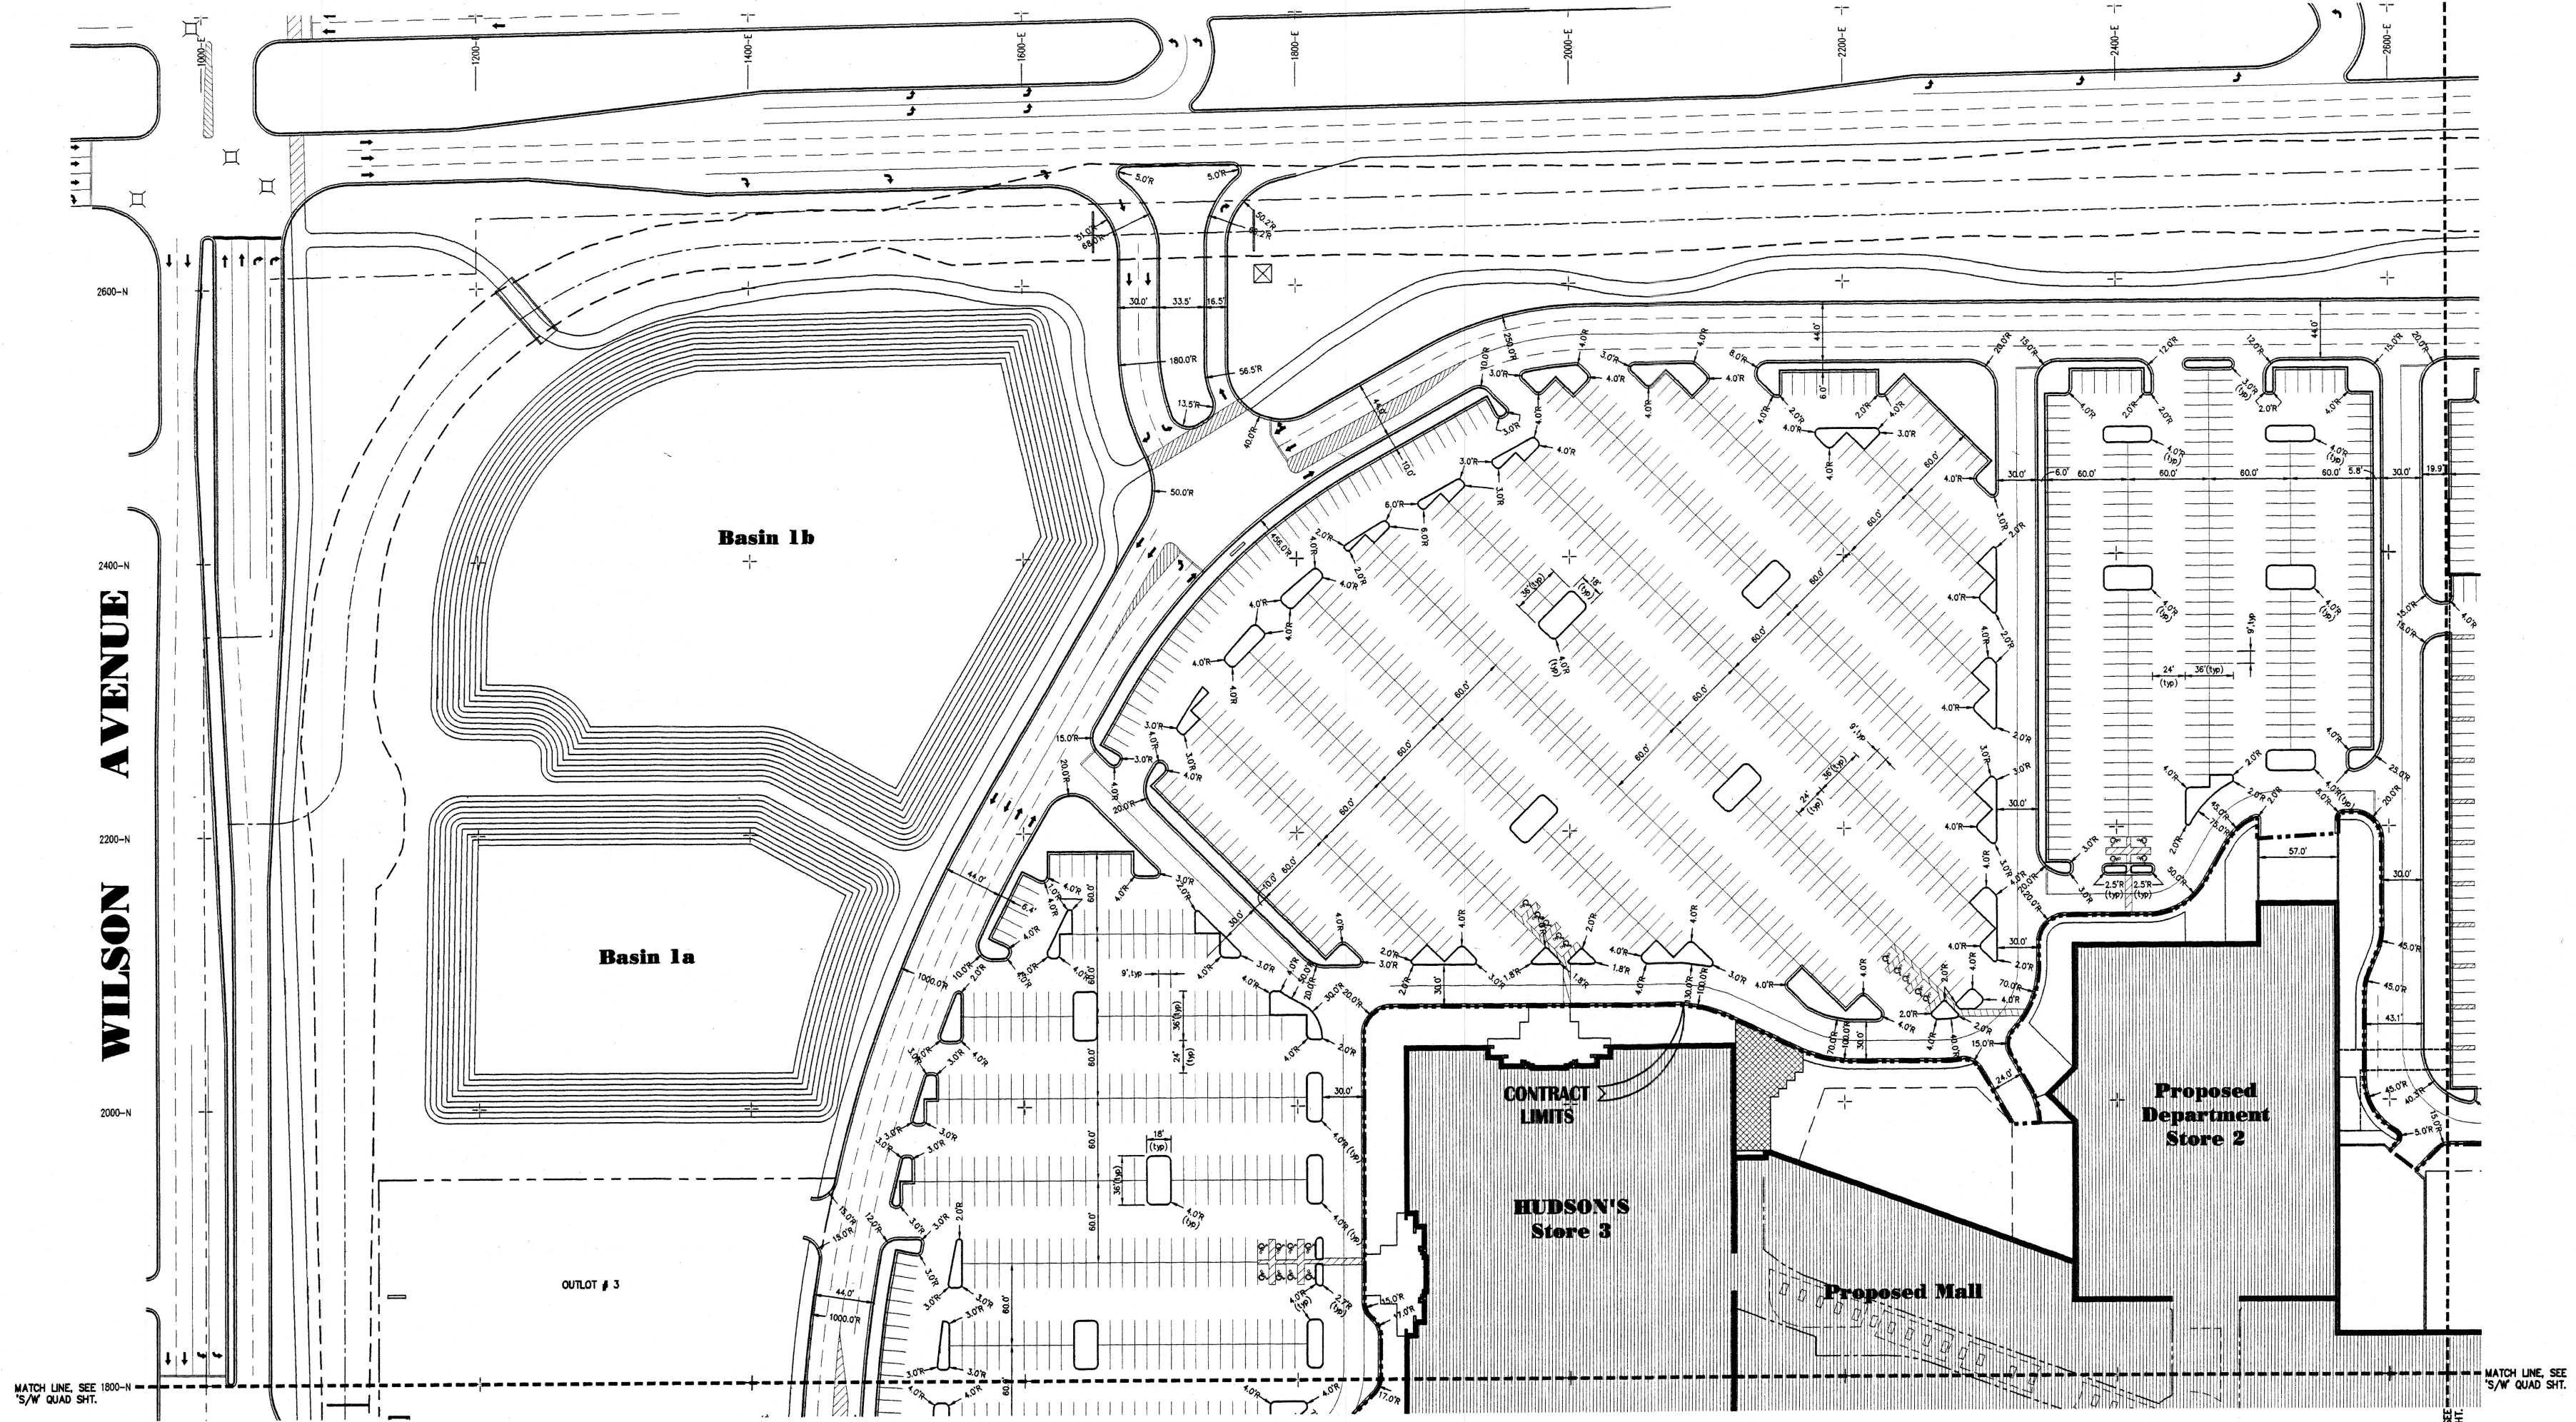


NOTES

1. ALL DIMENSIONS SHOWN ARE TO FACE OF CURB AND CENTER OF PAINTED LINES.
2. SITE CONTRACTOR SHALL CONSTRUCT ALL "A" CURB AROUND THE BUILDING. BUILDING CONTRACTOR WILL CONSTRUCT SIDEWALK FROM BUILDING AND CONNECT TO CURB.
3. PROVIDE CURB CUTS / SIDEWALK RAMPS AT ALL PEDESTRIAN AND BARRIER FREE ACCESS POINTS.
4. SEE PAVING PLAN FOR PAVEMENT CROSS SECTIONS.
5. SEE DETAIL SHEET FOR CURB AND SIDEWALK RAMP DETAILS.

LEGEND

- CONTRACT LIMITS
- M.D.O.T. TYPE "A" CURB (SEE DETAIL SHEET)
- M.D.O.T. TYPE "E" CURB (SEE DETAIL SHEET)
- 5.5R RADIUS OF CURB TO FACE OF CURB

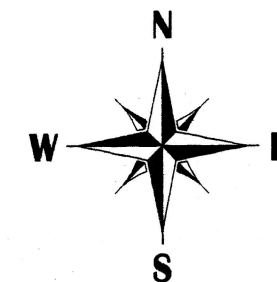

site dimension
plan: 'n/w' quad

SCALE: 1" = 50'

ISSUED FOR CONSTRUCTION : 2-6-98

Easting Czubak
 ENGINEERS & ARCHITECTS, INC.
 Engineers • Surveyors
 Environmental Services
 1200 Business Park Drive
 Grandville, MI 49431-9607
 616-944-1000
 Fax: 616-944-1002

No.: Date: Drawn By: Checked By: TDM/DAC
 Date: 2-6-98 Scale: 1" = 50'
 Location: PART OF THE NORTH 1/2 OF SECTION 12, T2 N., R12 W., KENT COUNTY, MICHIGAN
 Project: RiverTown Crossings
 Project No. 96300.09
 Sheet 13 of 36