


PROFILE - WATER MAIN BRANCH 1


SCALE HORIZ. 1"=100'
 VERT. 1"=10'

NOTE: MINIMUM BURIAL DEPTH IS 6 FEET, FROM FINISH GRADE TO CL OF PIPE (TYP).

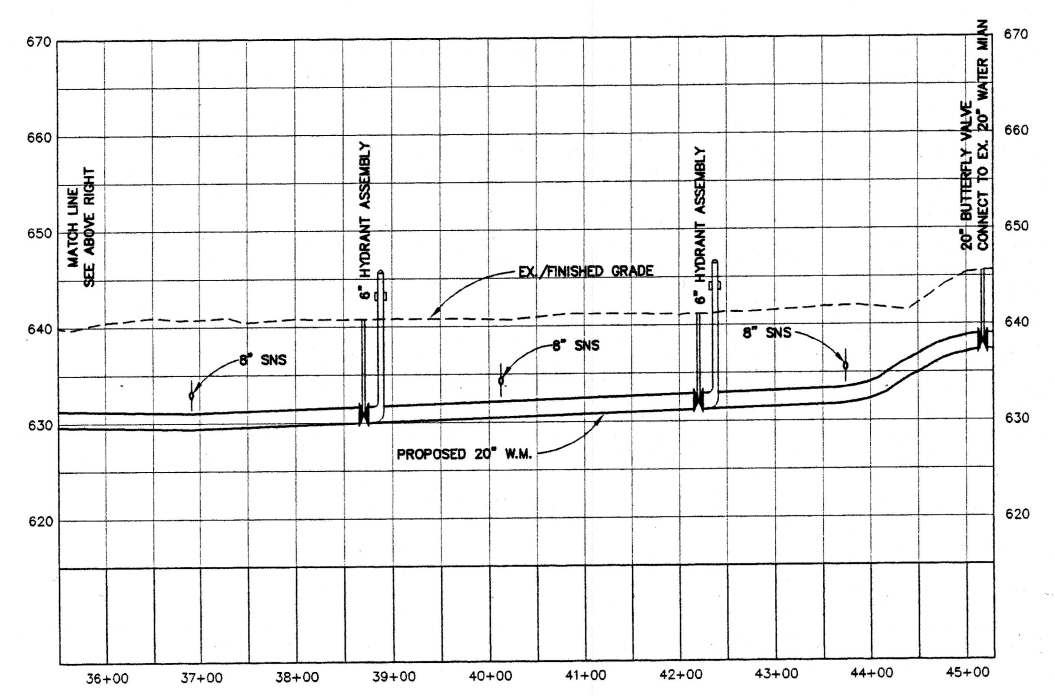


PROFILE - WATER MAIN BRANCH 1 CONT'D.

SCALE HORIZ. 1"=100'
 VERT. 1"=10'

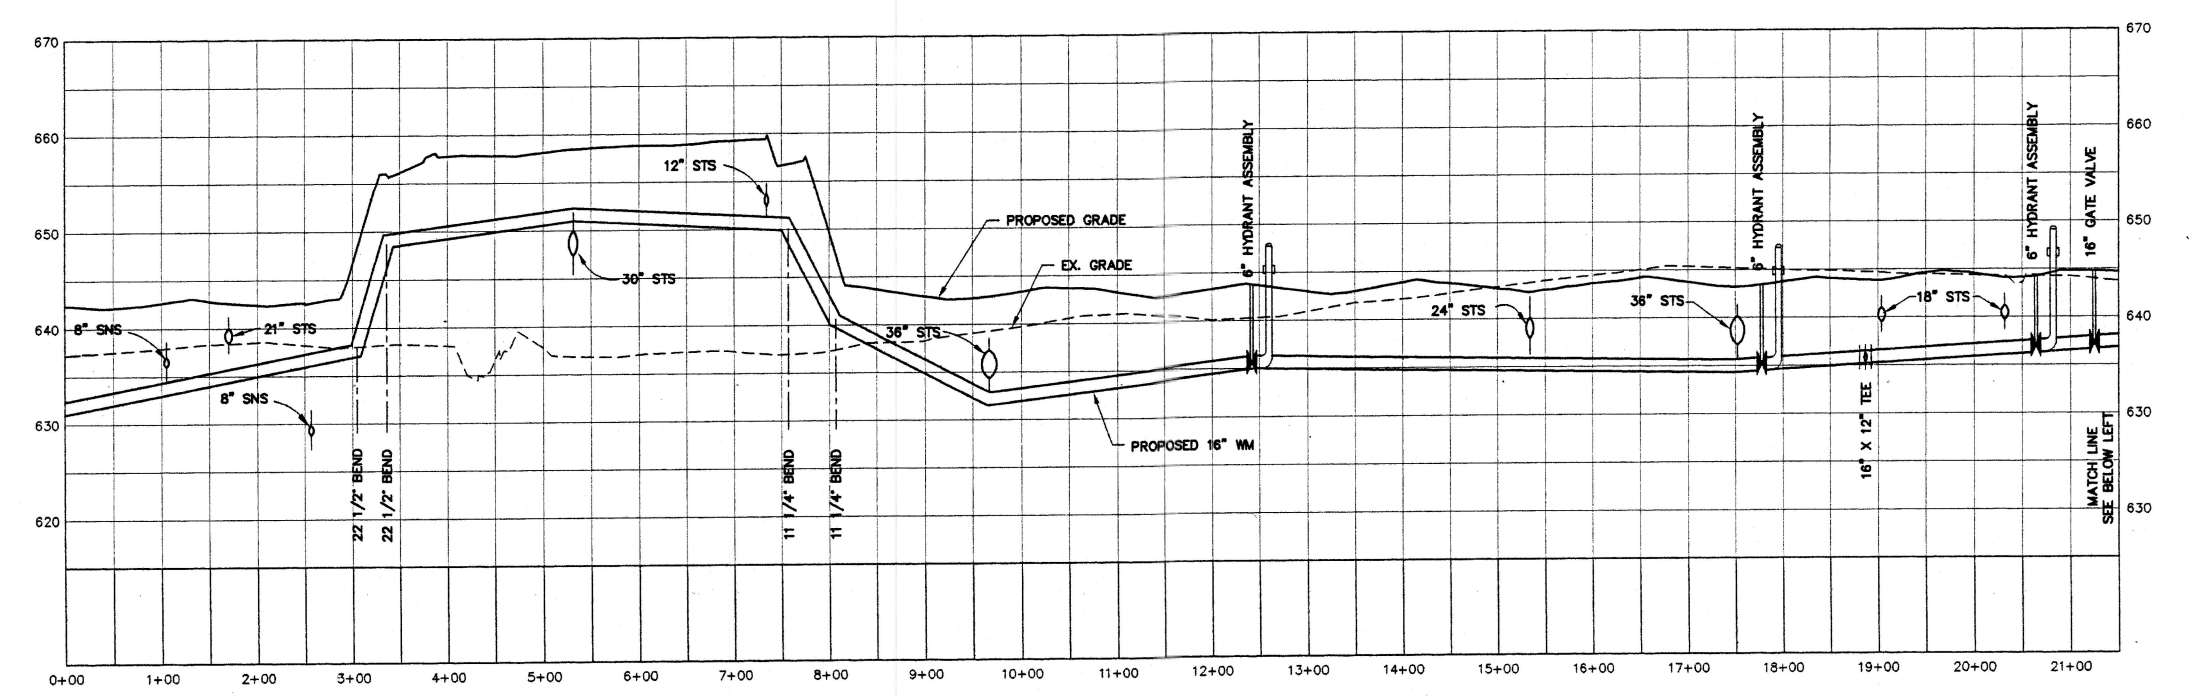


PROFILE - WATER MAIN BRANCH 2

SCALE HORIZ. 1"=100'
 VERT. 1"=10'

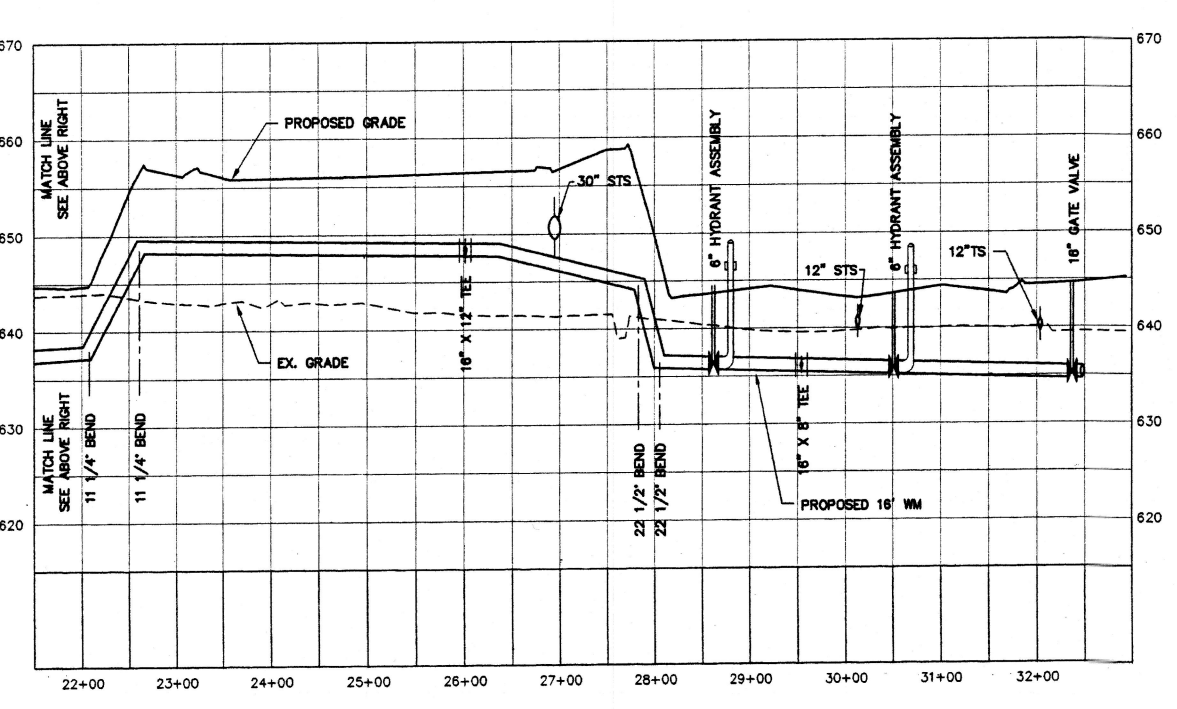


PROFILE - WATER MAIN BRANCH 2 CONT'D.

SCALE HORIZ. 1"=100'
 VERT. 1"=10'

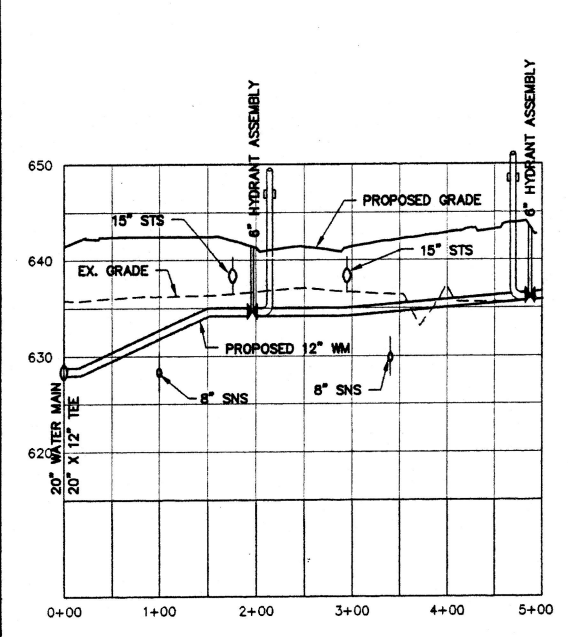


PROFILE - WATER MAIN BRANCH 3

SCALE HORIZ. 1"=100'
 VERT. 1"=10'

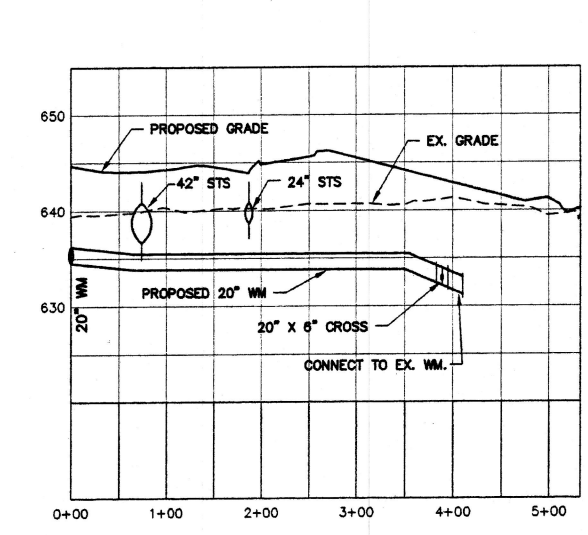


PROFILE - WATER MAIN BRANCH 4

SCALE HORIZ. 1"=100'
 VERT. 1"=10'

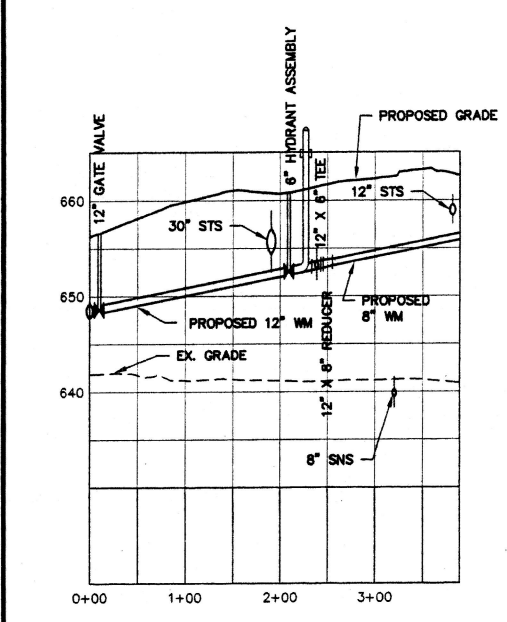

PROFILE - WATER MAIN BRANCH 5

SCALE HORIZ. 1"=100'
 VERT. 1"=10'

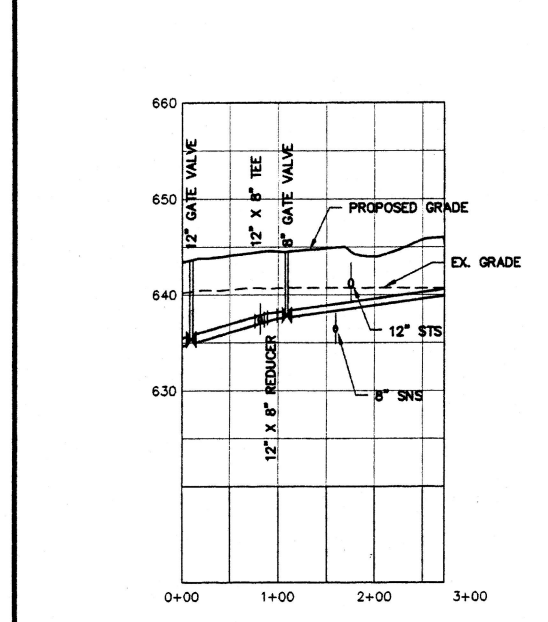

PROFILE - WATER MAIN BRANCH 6

SCALE HORIZ. 1"=100'
 VERT. 1"=10'

02/06/99 11:05 AM 02/06/99 11:05 AM