



WETLAND MITIGATION CROSS SECTION "A-A"

SCALE 1" = 5'

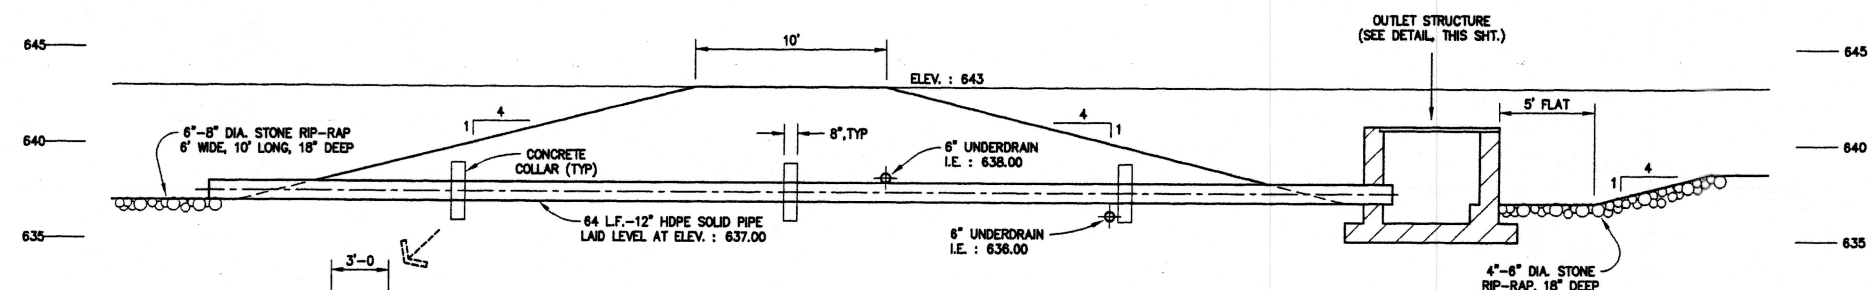

WETLAND OUTLET CROSS SECTION

SCALE 1" = 5'

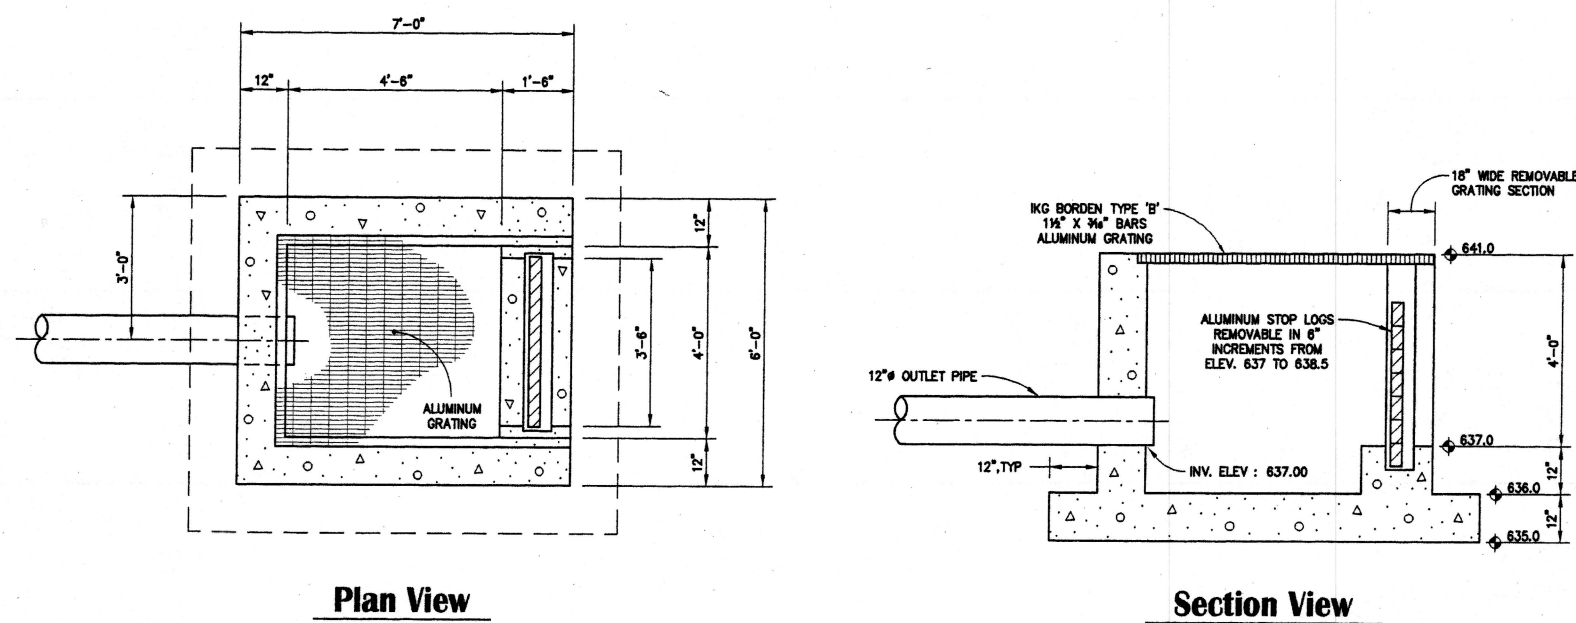

WETLAND OUTLET STRUCTURE DETAIL

SCALE 1" = 2'

wetland
mitigation details

SCALE: AS NOTED

1200 Lakeside Park Drive
Ann Arbor, Michigan 48106-3007
Tel: 734.769.1200
Fax: 734.769.1203

Gosling Czubak
ENGINEERING ARCHITECT, INC.
Environmental Services
Engineers - Surveyors

By: _____
No. _____ Date: _____

Drawn By: _____
Checked By: _____
TJH/DAC

DATE: 10-13-97
Scale: 1" = 50'

Location: PART OF THE NORTH 1/2 OF SECTION 29, T 6 N, R 12 W, OF RANGE 12, TOWNSHIP 6 N, RANGE 12 W, KENT COUNTY, MICHIGAN

WETLAND MITIGATION DETAILS
River-Town Crossings

Sheet Title: _____
Project: _____

Project No. 96300.09
Sheet 32 of 36