



RELOCATED MAIN BRANCH AND BRANCH 2 OF HUIZENGA DRAIN

SCALE HORIZ. 1"=100'
VERT. 1"=10'

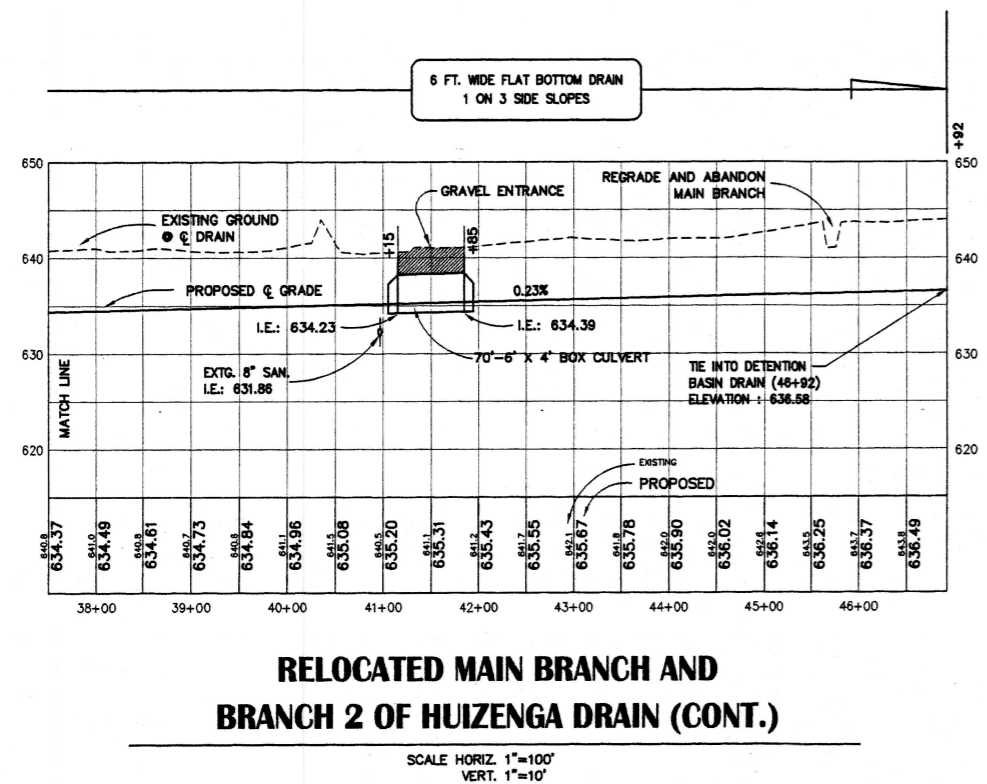


RELOCATED MAIN BRANCH AND BRANCH 2 OF HUIZENGA DRAIN (CONT.)

SCALE HORIZ. 1"=100'
VERT. 1"=10'

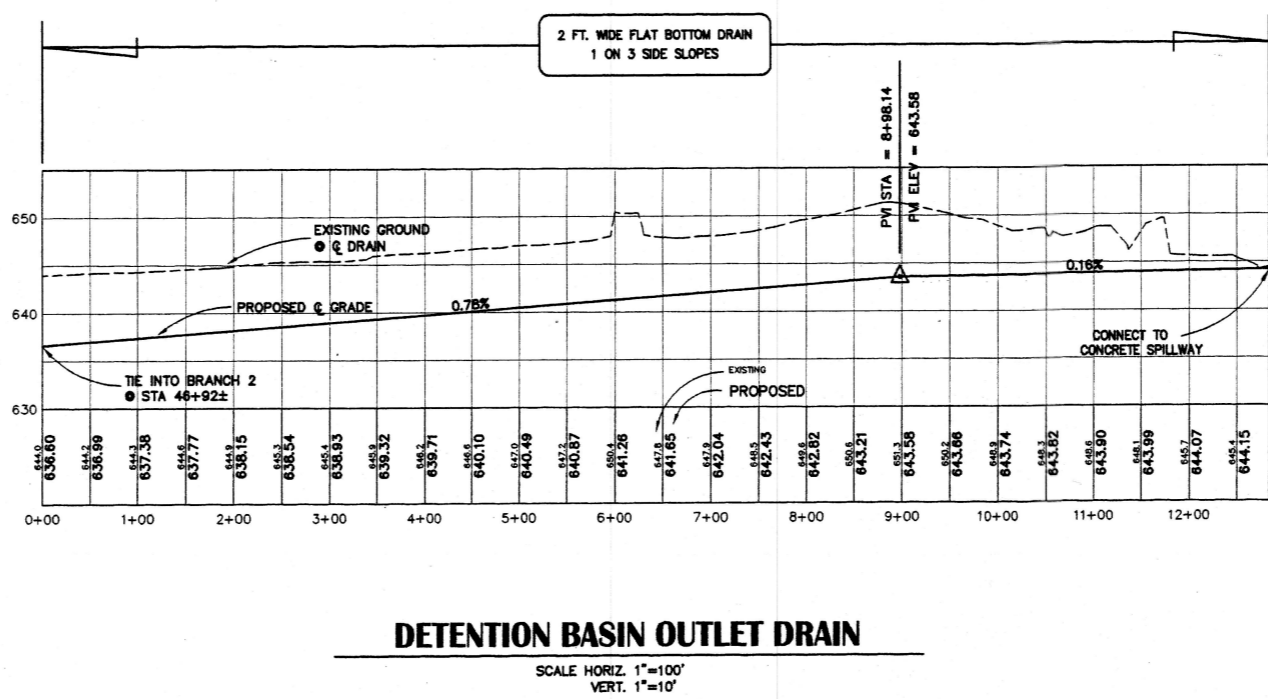


DETENTION BASIN OUTLET DRAIN

SCALE HORIZ. 1"=100'
VERT. 1"=10'

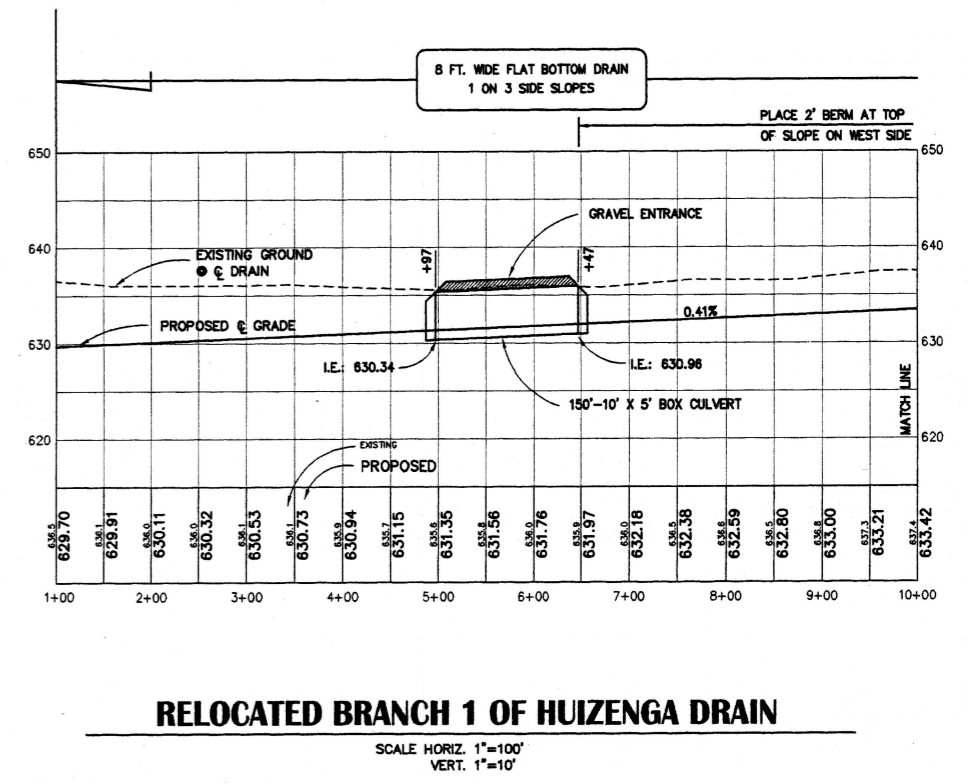


RELOCATED BRANCH 1 OF HUIZENGA DRAIN

SCALE HORIZ. 1"=100'
VERT. 1"=10'

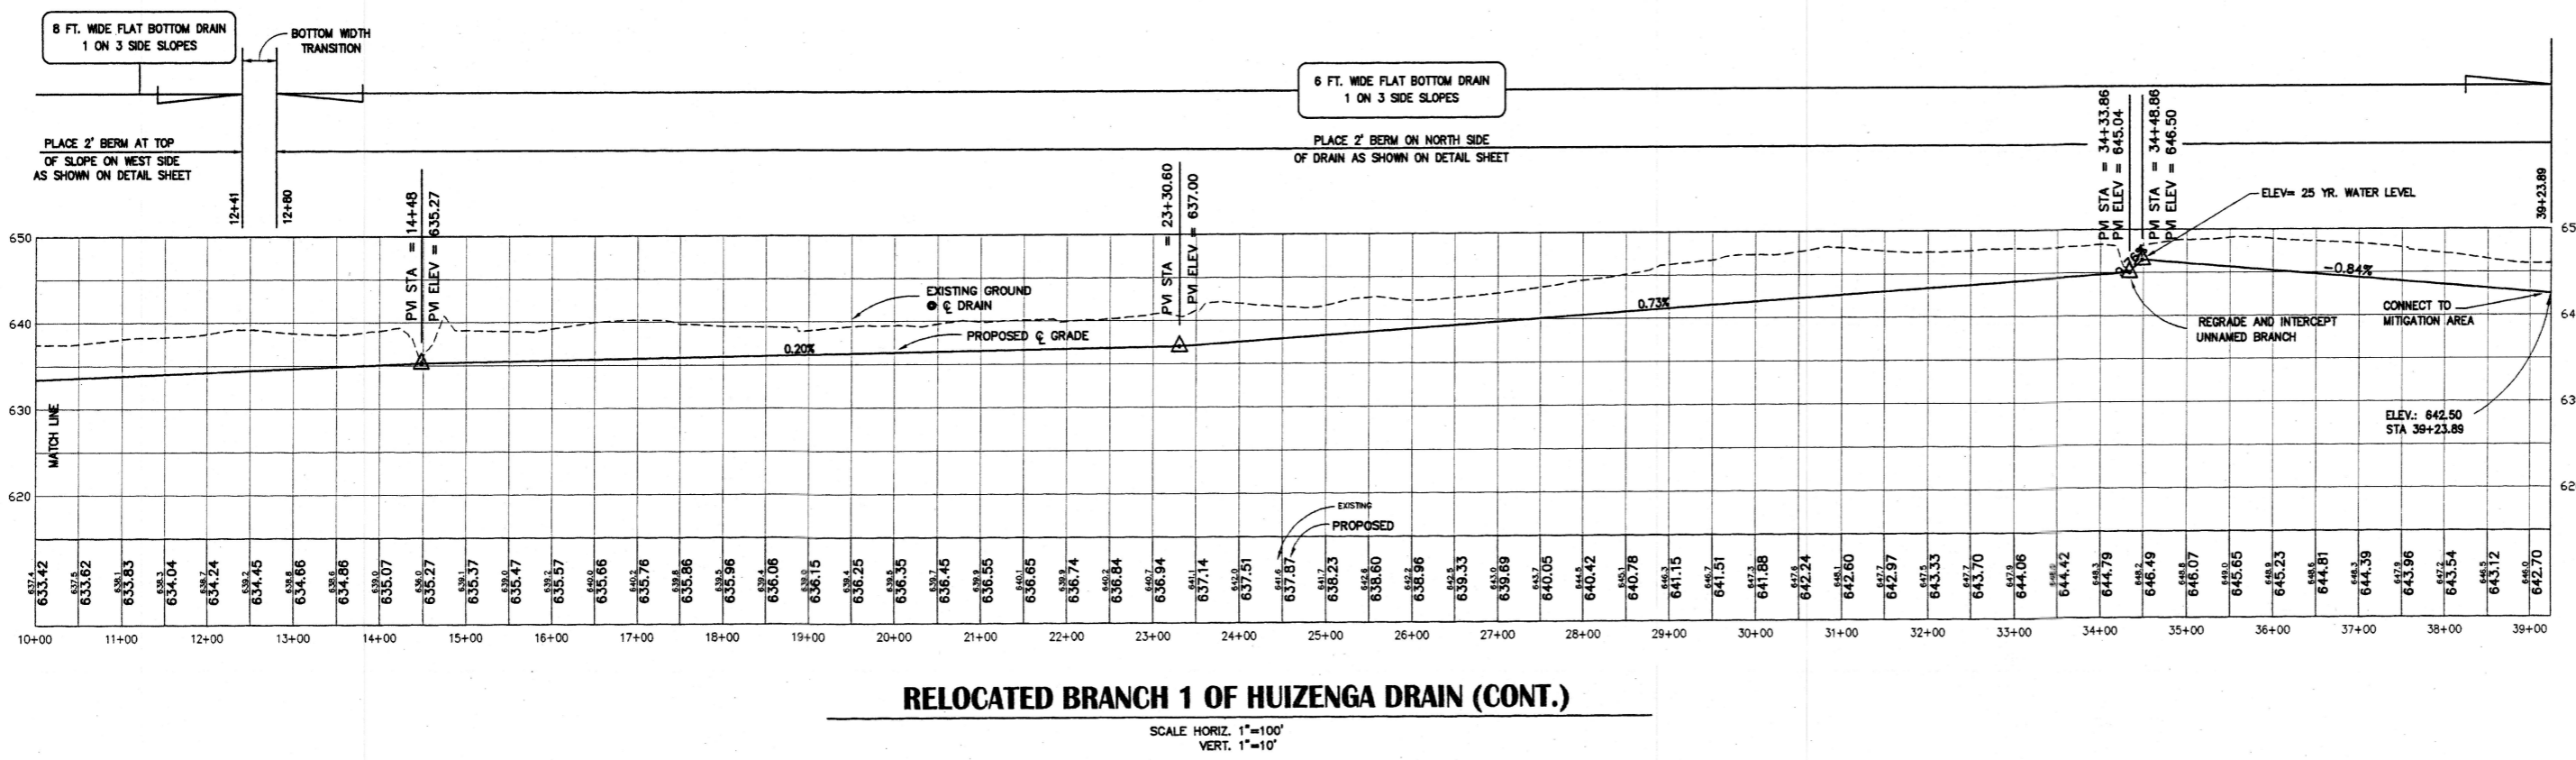

RELOCATED BRANCH 1 OF HUIZENGA DRAIN (CONT.)

SCALE HORIZ. 1"=100'
VERT. 1"=10'

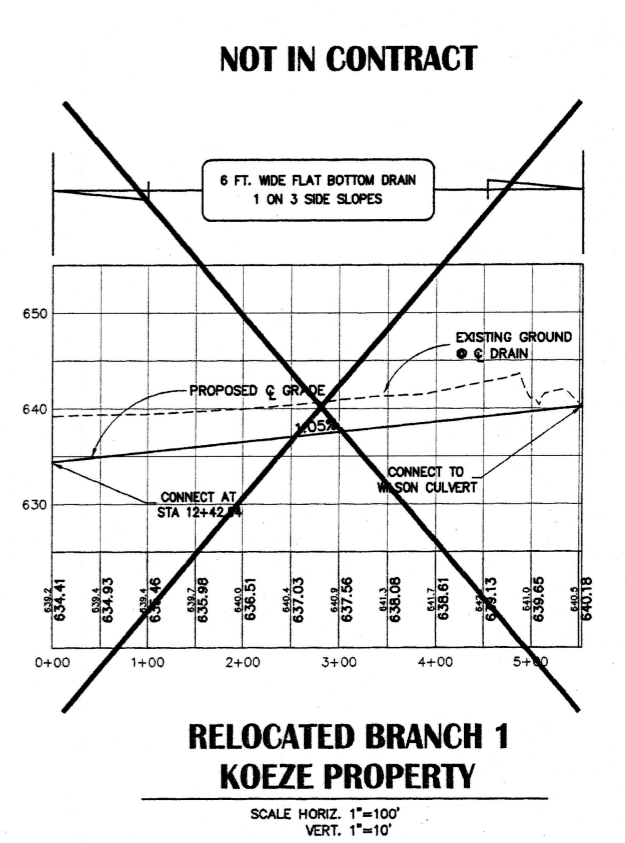

**RELOCATED BRANCH 1
KOEZE PROPERTY**

SCALE HORIZ. 1"=100'
VERT. 1"=10'

10000 North 1st Ave. Ste. 100
 Lincoln, NE 68504
 402-441-1111
 Fax: 402-441-1111
Engineer/Architect
 PROFESSIONAL ENGINEERS & ARCHITECTS
 Engineers • Surveyors
 Environmental Services
 By: _____ Date: _____
 No.: 10-13-97
 Drawn By: TLT/TCR
 Checked By: TDH/DAC
 Scale: AS NOTED
 Location: PART OF THE NORTH 1/2 OF SECTION 16, T1N, R10E, E1/4, CITY OF GRAND DALE, COUNTY OF WYOMING, KENT COUNTY, MICHIGAN
 Project: _____
 Sheet No. 6 of 36