

RIVERTOWN CROSSINGS MALL
Grandville, MI

Project Name:

TORO

Spartan
Distributors


487 W. Division St.
Sparta, MI 49345
Ph: 616.887.7301
Fax: 616.887.6288

1050 Opdyke Road
Auburn Hills, MI 48326
Ph: 810.373.8800
Fax: 810.373.8899

800.822.2216


Design By: CUMMINGS
Checked By: ENNENGA, C.I.D.
Plan #: 98-0116
Date: 3-12-99
Revisions: 4-1-99 DCC

SHEET 1 OF 5

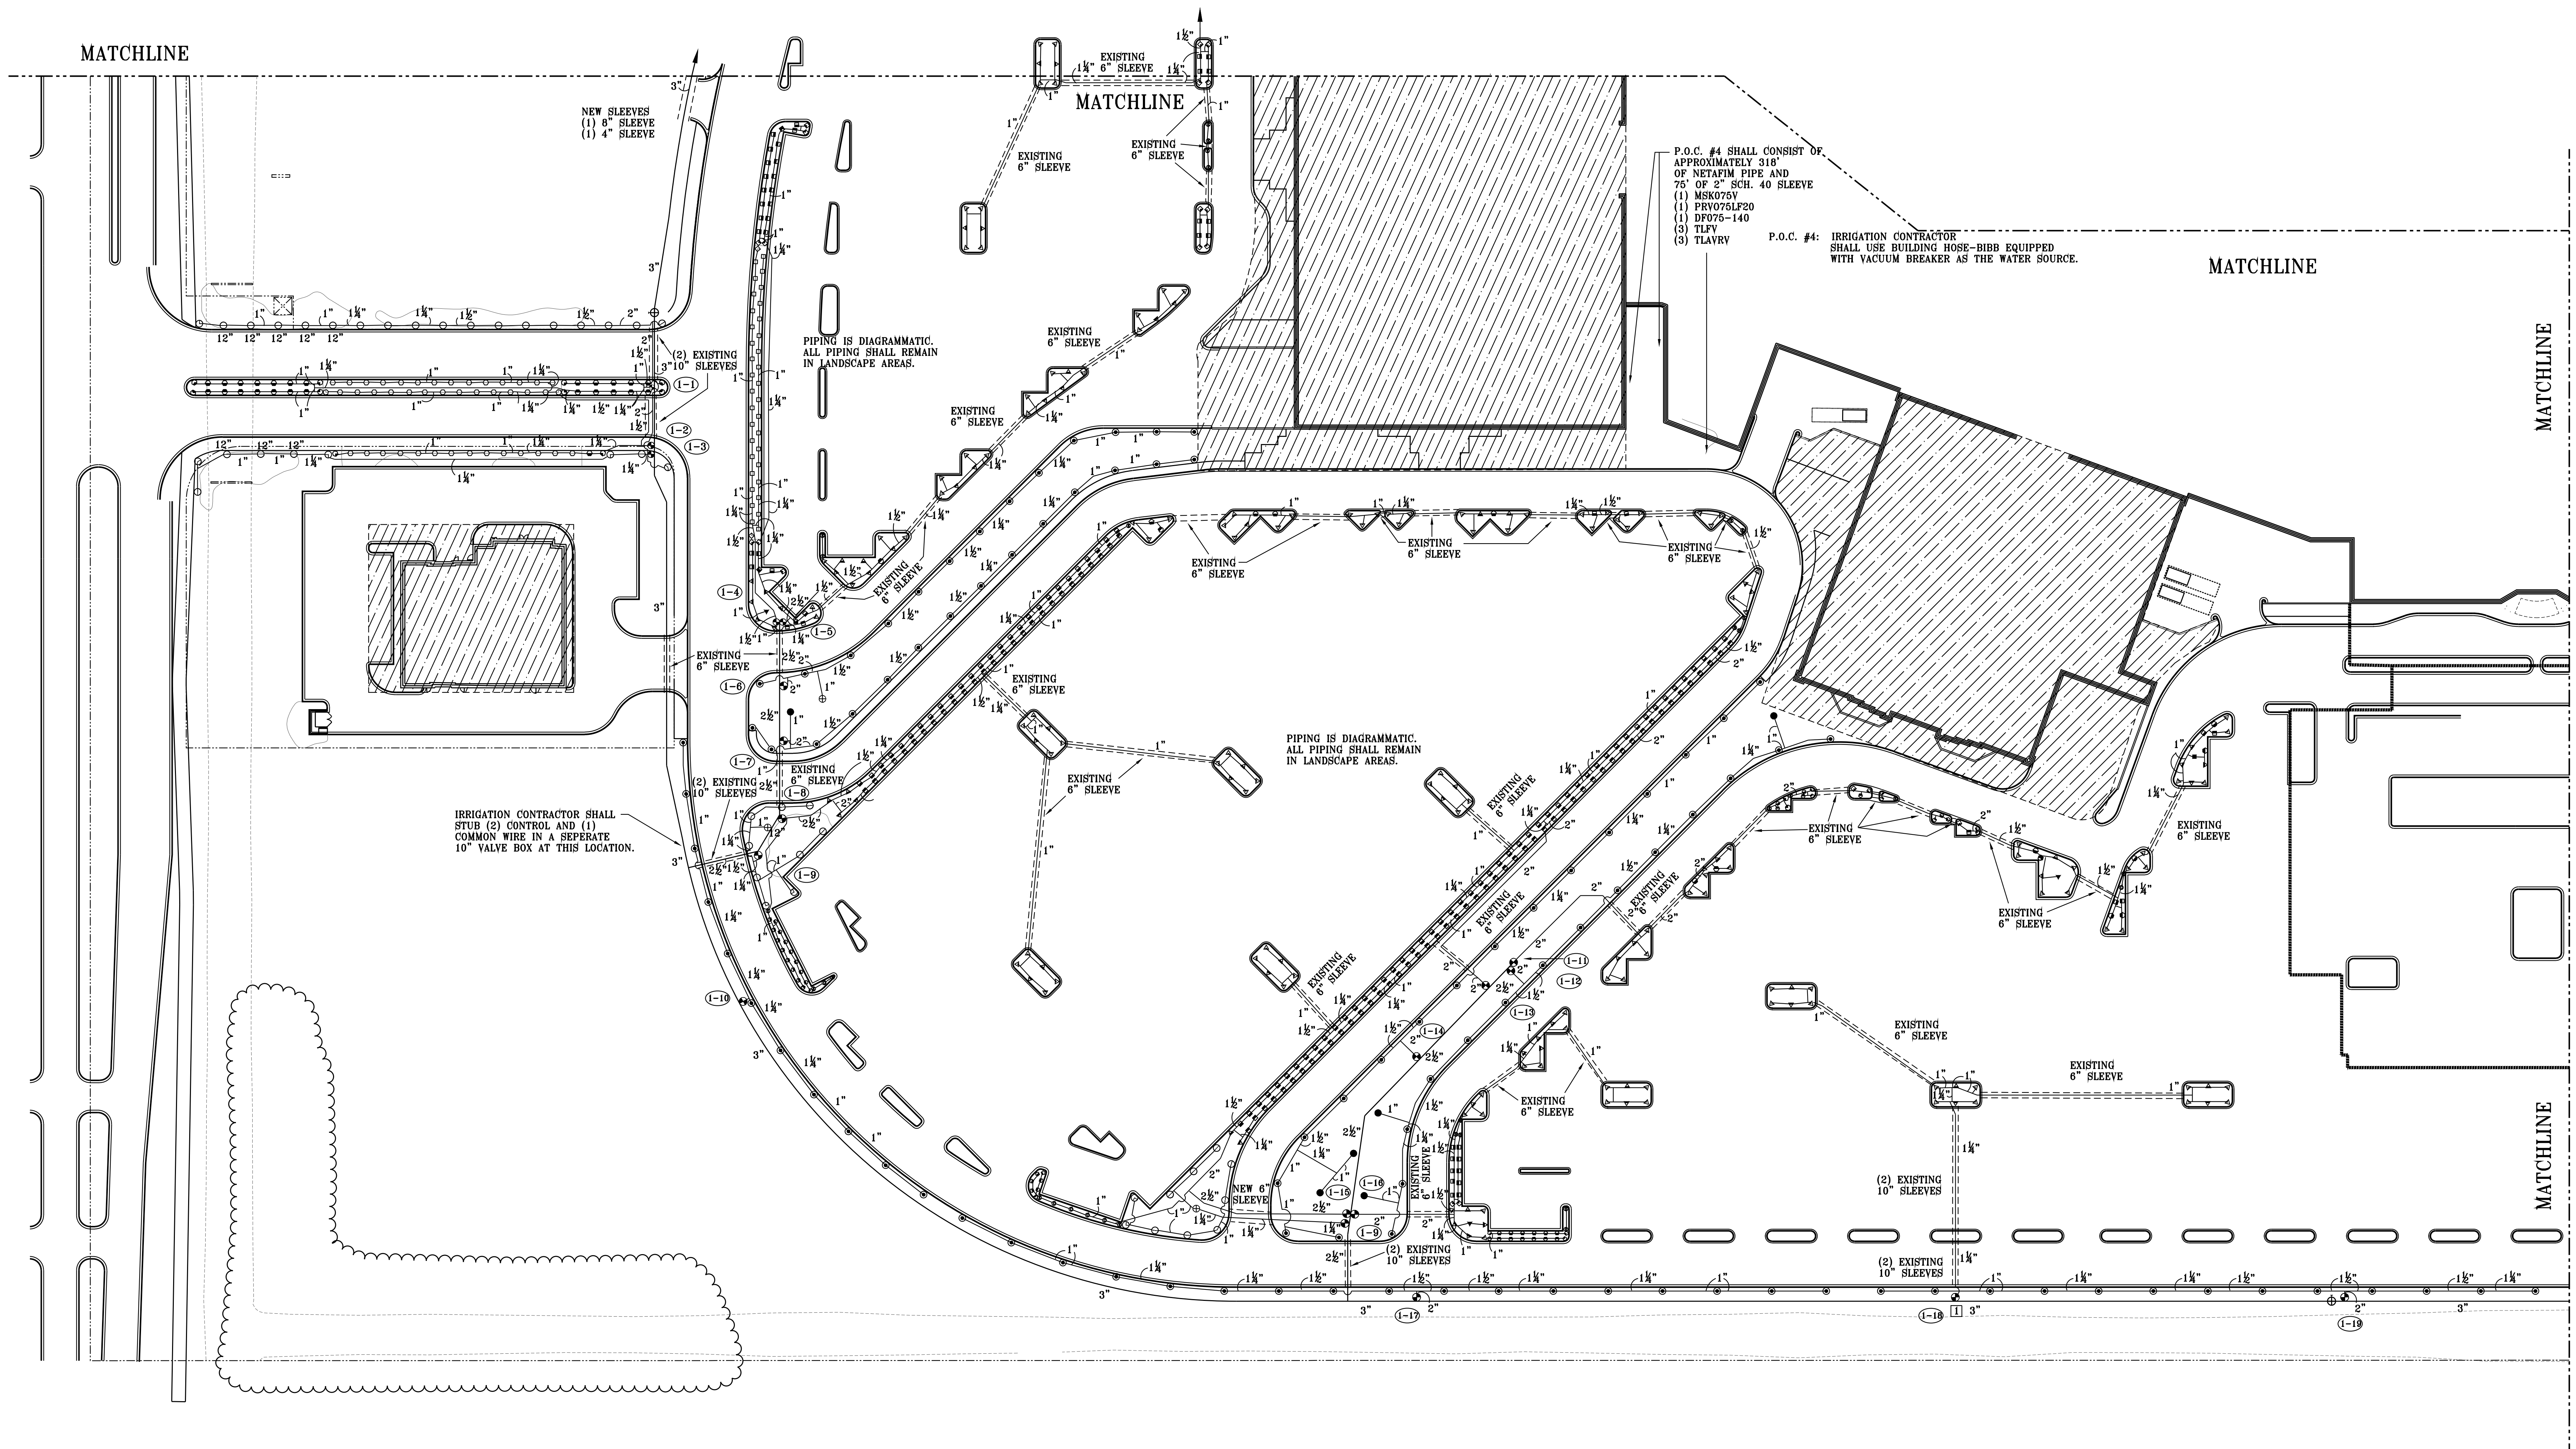

IRRIGATION PLAN

SCALE: 1"=50'

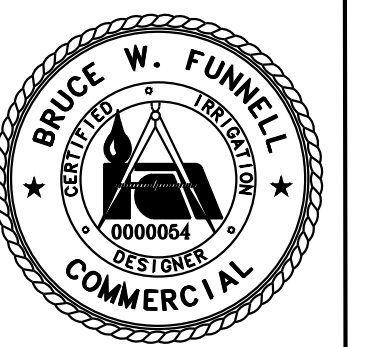

THIS DESIGN IS BASED ON INFORMATION PROVIDED BY THE ARCHITECT AND/OR OWNER WHO ASSUMES FULL RESPONSIBILITY FOR ITS CORRECTNESS.