

RIVERTOWN CROSSINGS MALL
Grandville, MI

Project Name:



Spartan
Distributors


487 W. Division St.
Sparta, MI 49345
Ph: 616.887.7301
Fax: 616.887.6288

1050 Opdyke Road
Auburn Hills, MI 48326
Ph: 810.373.8800
Fax: 810.373.8899



800.822.2216

Design By: DCC/MLZ
Checked By: ENNENGA, C.I.D.
Plan #: 99-0116
Date: 3-12-99
Revisions: 4-1-99 DCC

SHEET 2 OF 6

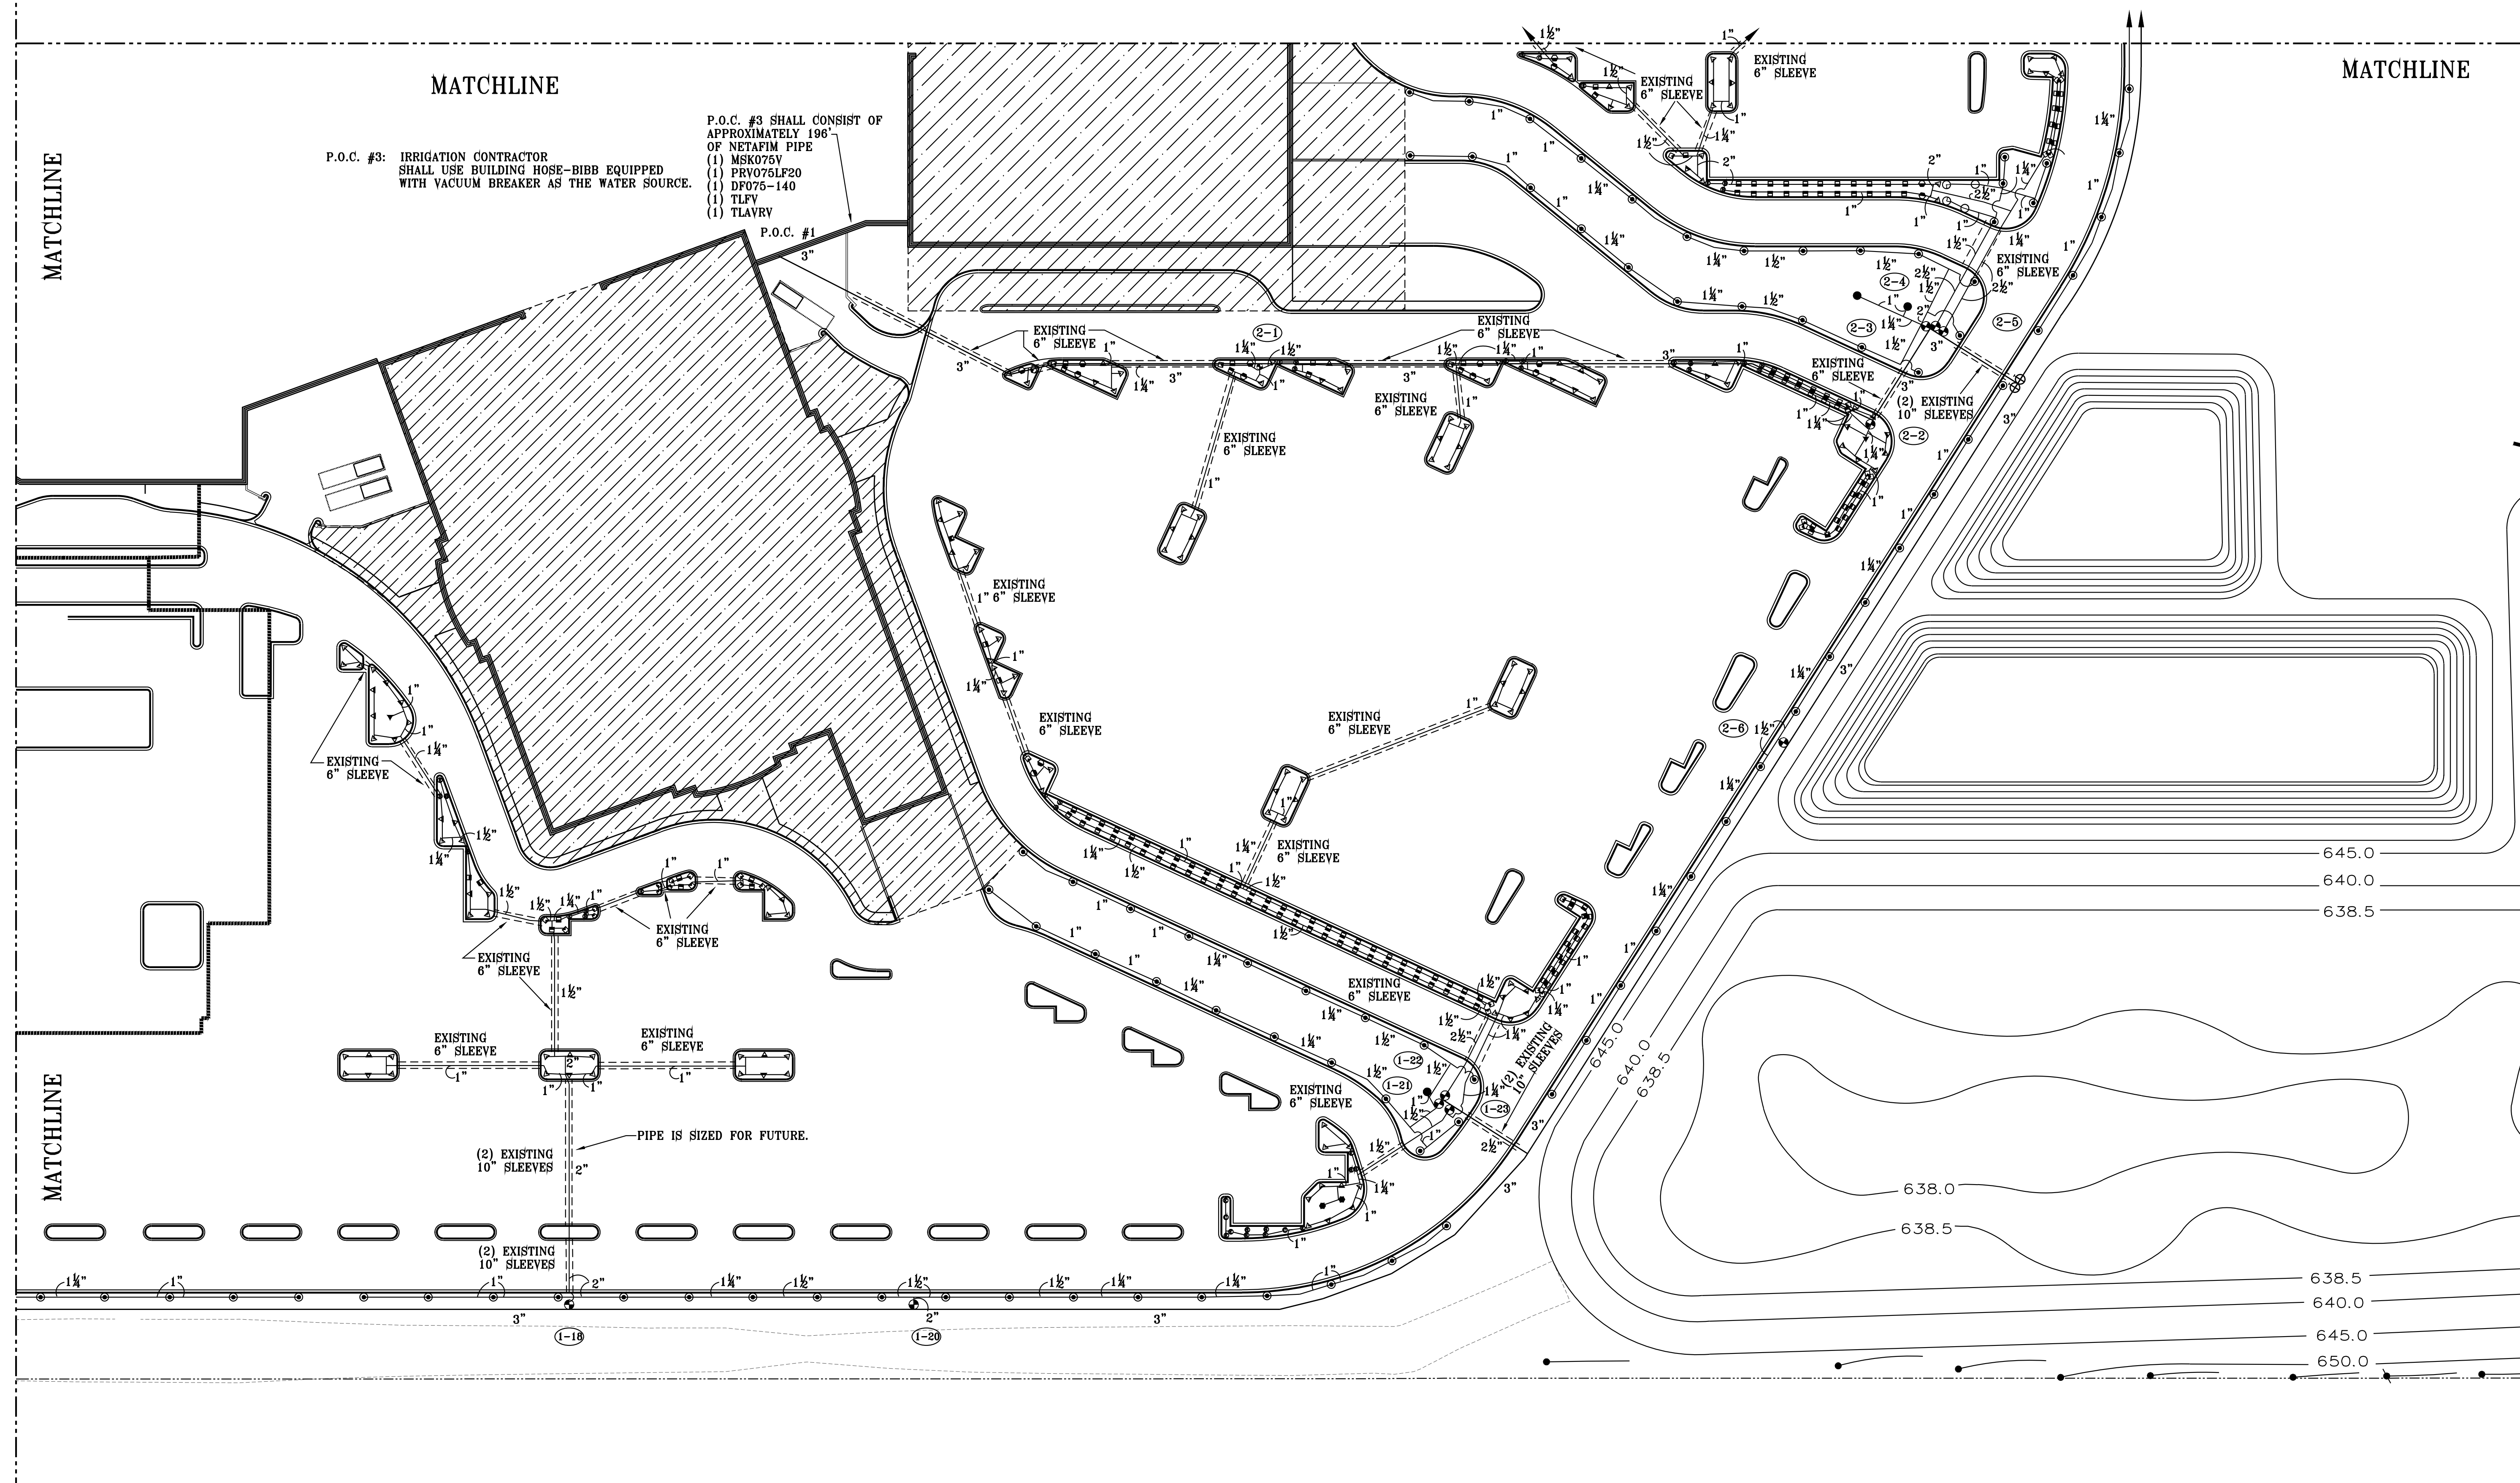

IRRIGATION PLAN

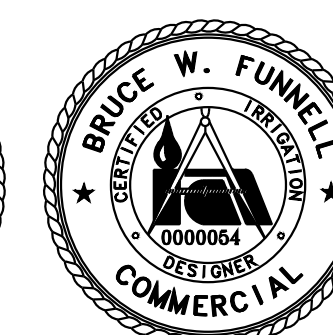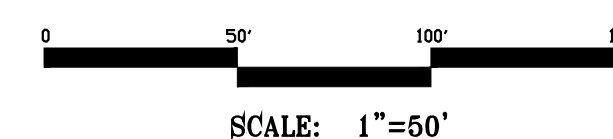

THIS DESIGN IS BASED ON INFORMATION PROVIDED BY THE ARCHITECT AND/OR OWNER WHO ASSUMES FULL RESPONSIBILITY FOR ITS CORRECTNESS.