



RIVERTOWN CROSSINGS MALL
Grandville, MI

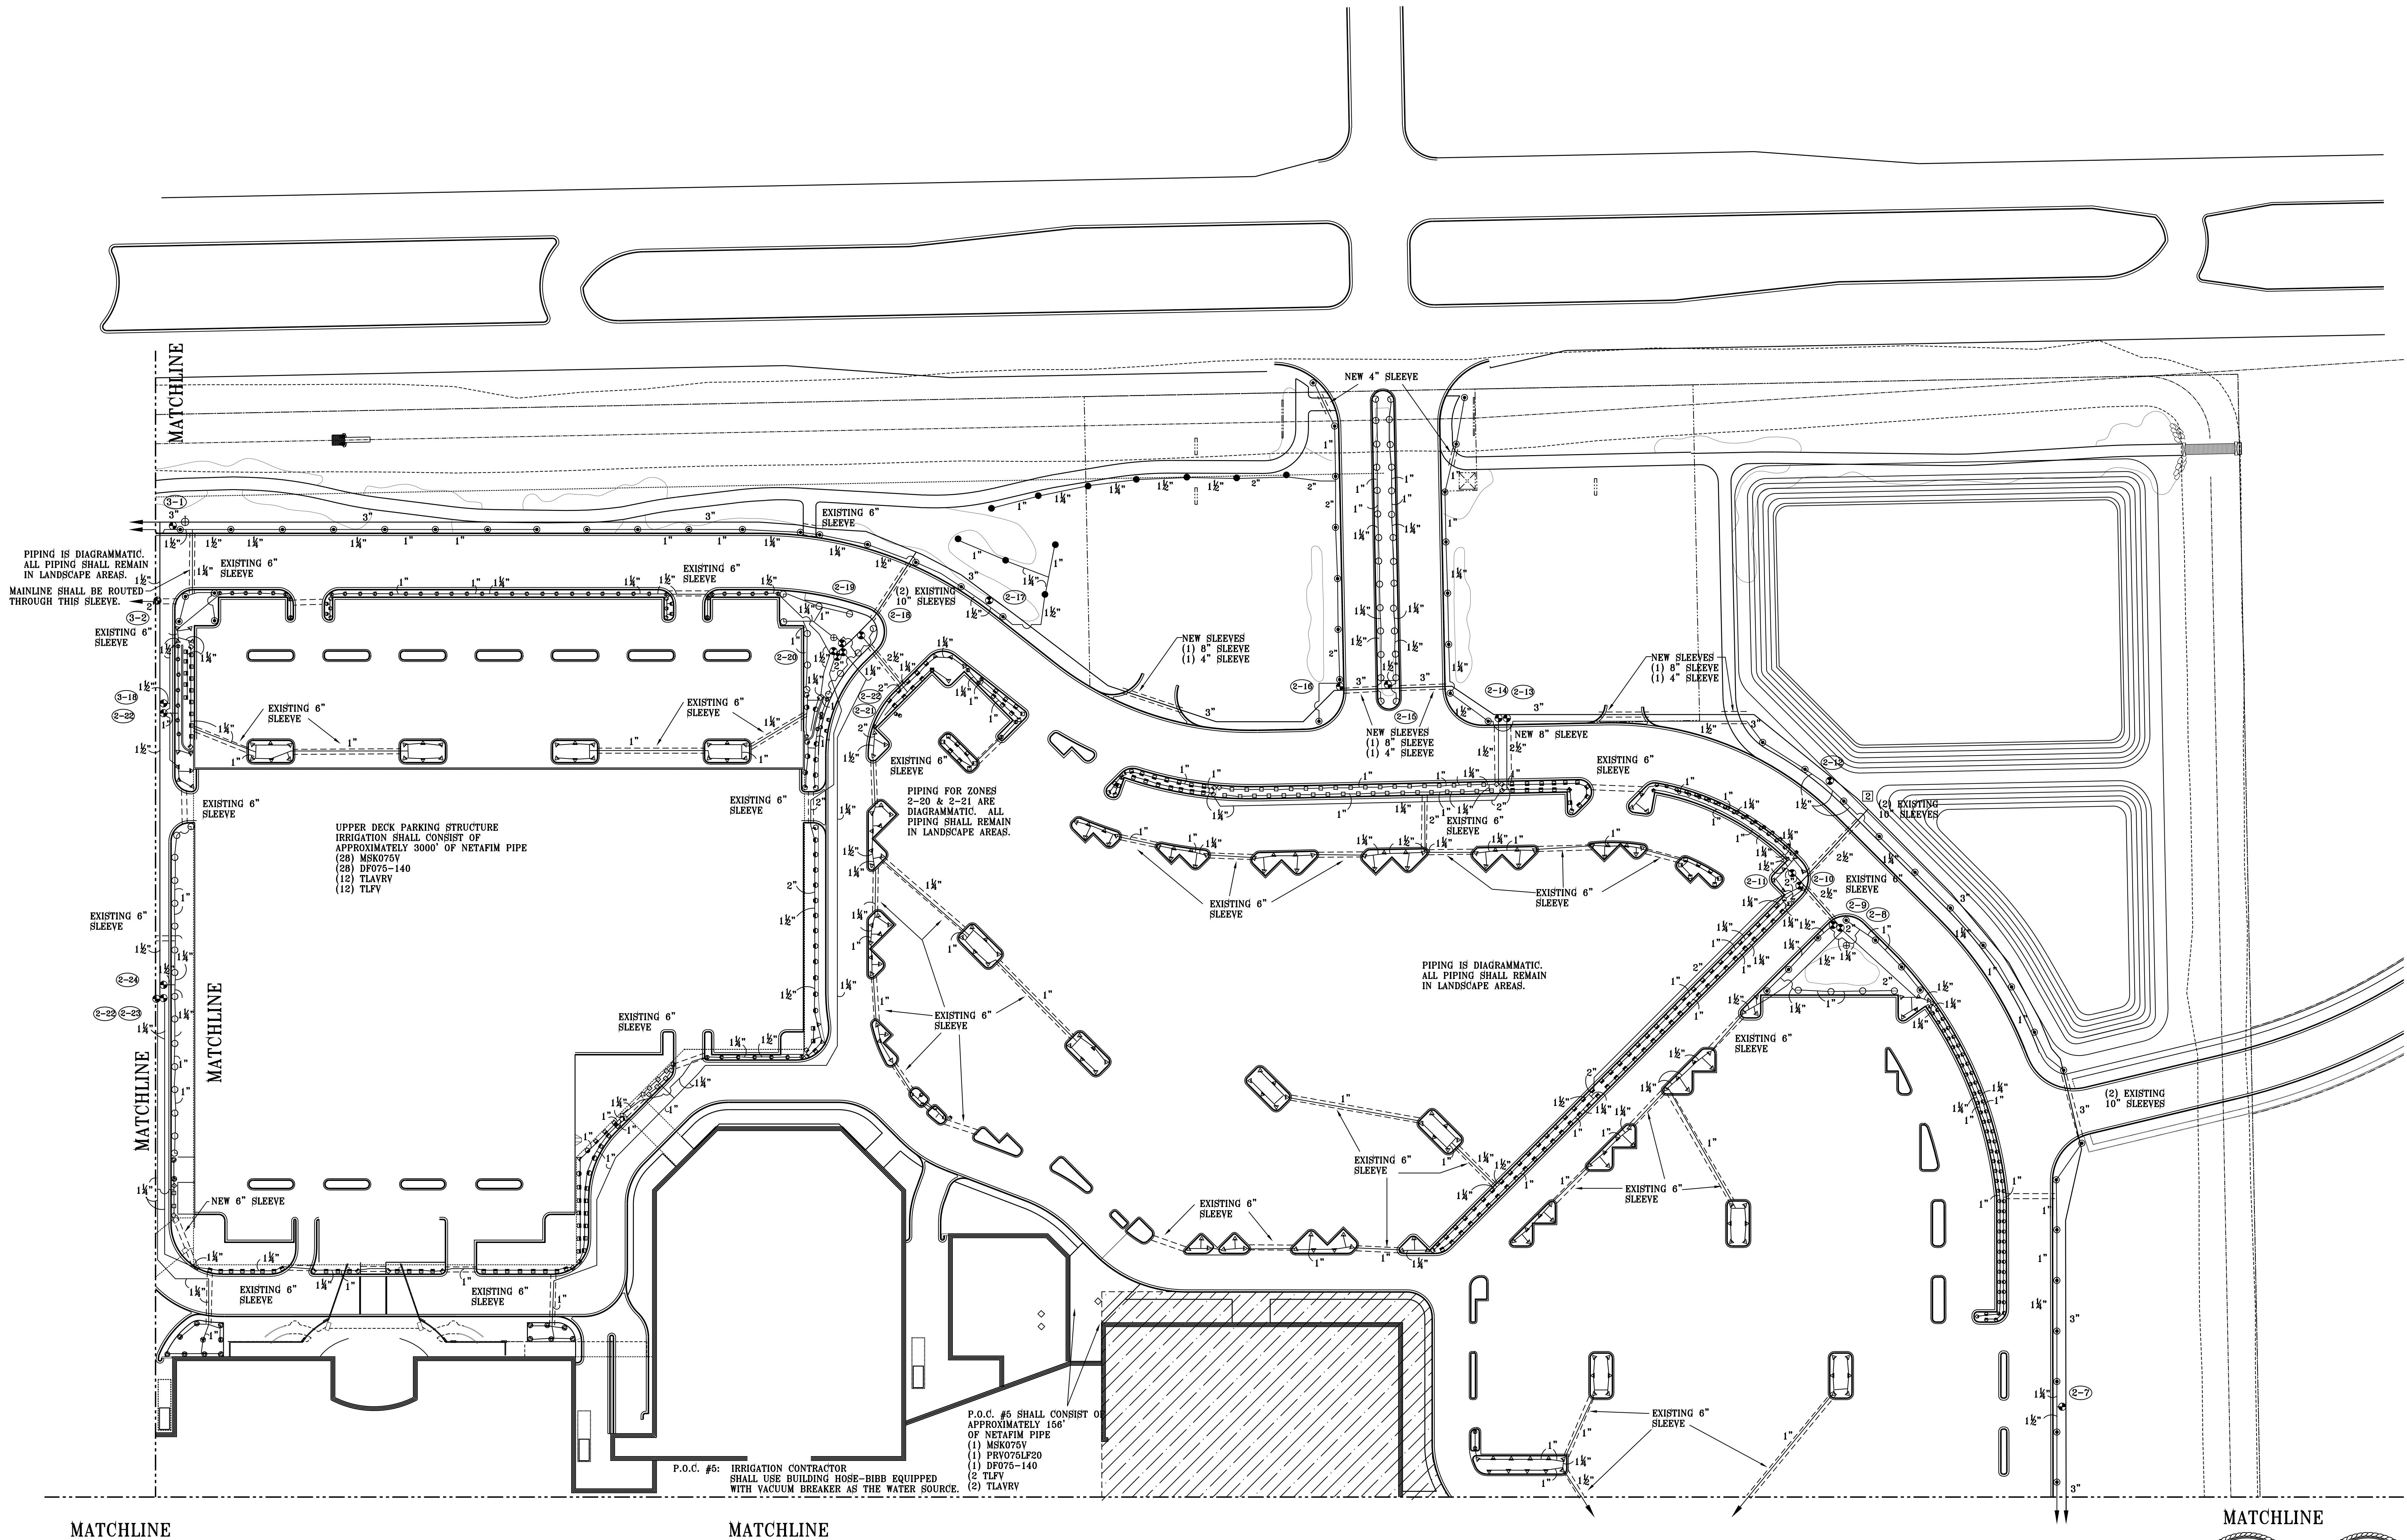

SCALE: 1"=50'

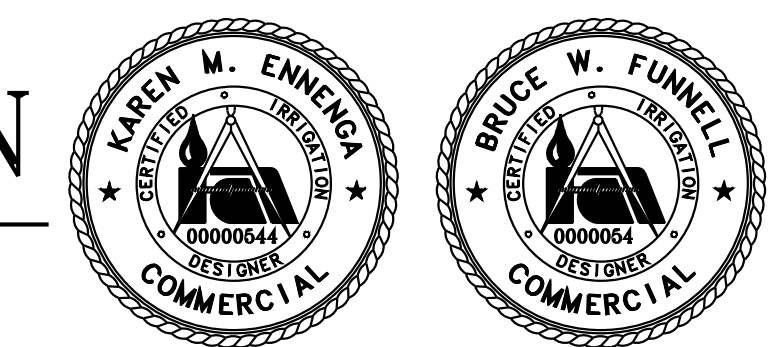

THIS DESIGN IS BASED ON INFORMATION PROVIDED BY THE ARCHITECT AND/OR OWNER WHO ASSUMES FULL RESPONSIBILITY FOR ITS CORRECTNESS.

Project Name:



Spartan Distributors

487 W. Division St.
Spartan, MI 49346
Ph: 616.887.7301
Fax: 616.887.6288

1050 Opdyke Road
Auburn Hills, MI 48326
Ph: 810.373.8800
Fax: 810.373.8899

800.822.2216

Design By: CUMMINGS
Checked By: ENNENKA, C.E.D.
Plan #: 99-0110
Date: 3-12-99
Revisions: 4-1-99 DCC

SHEET 3 OF 5