




SECOND FLOOR PLAN AREA 8

SCALE: 1/4" = 1'-0"

©1998 by FHC. All rights reserved. No part of this drawing may be reproduced without permission.

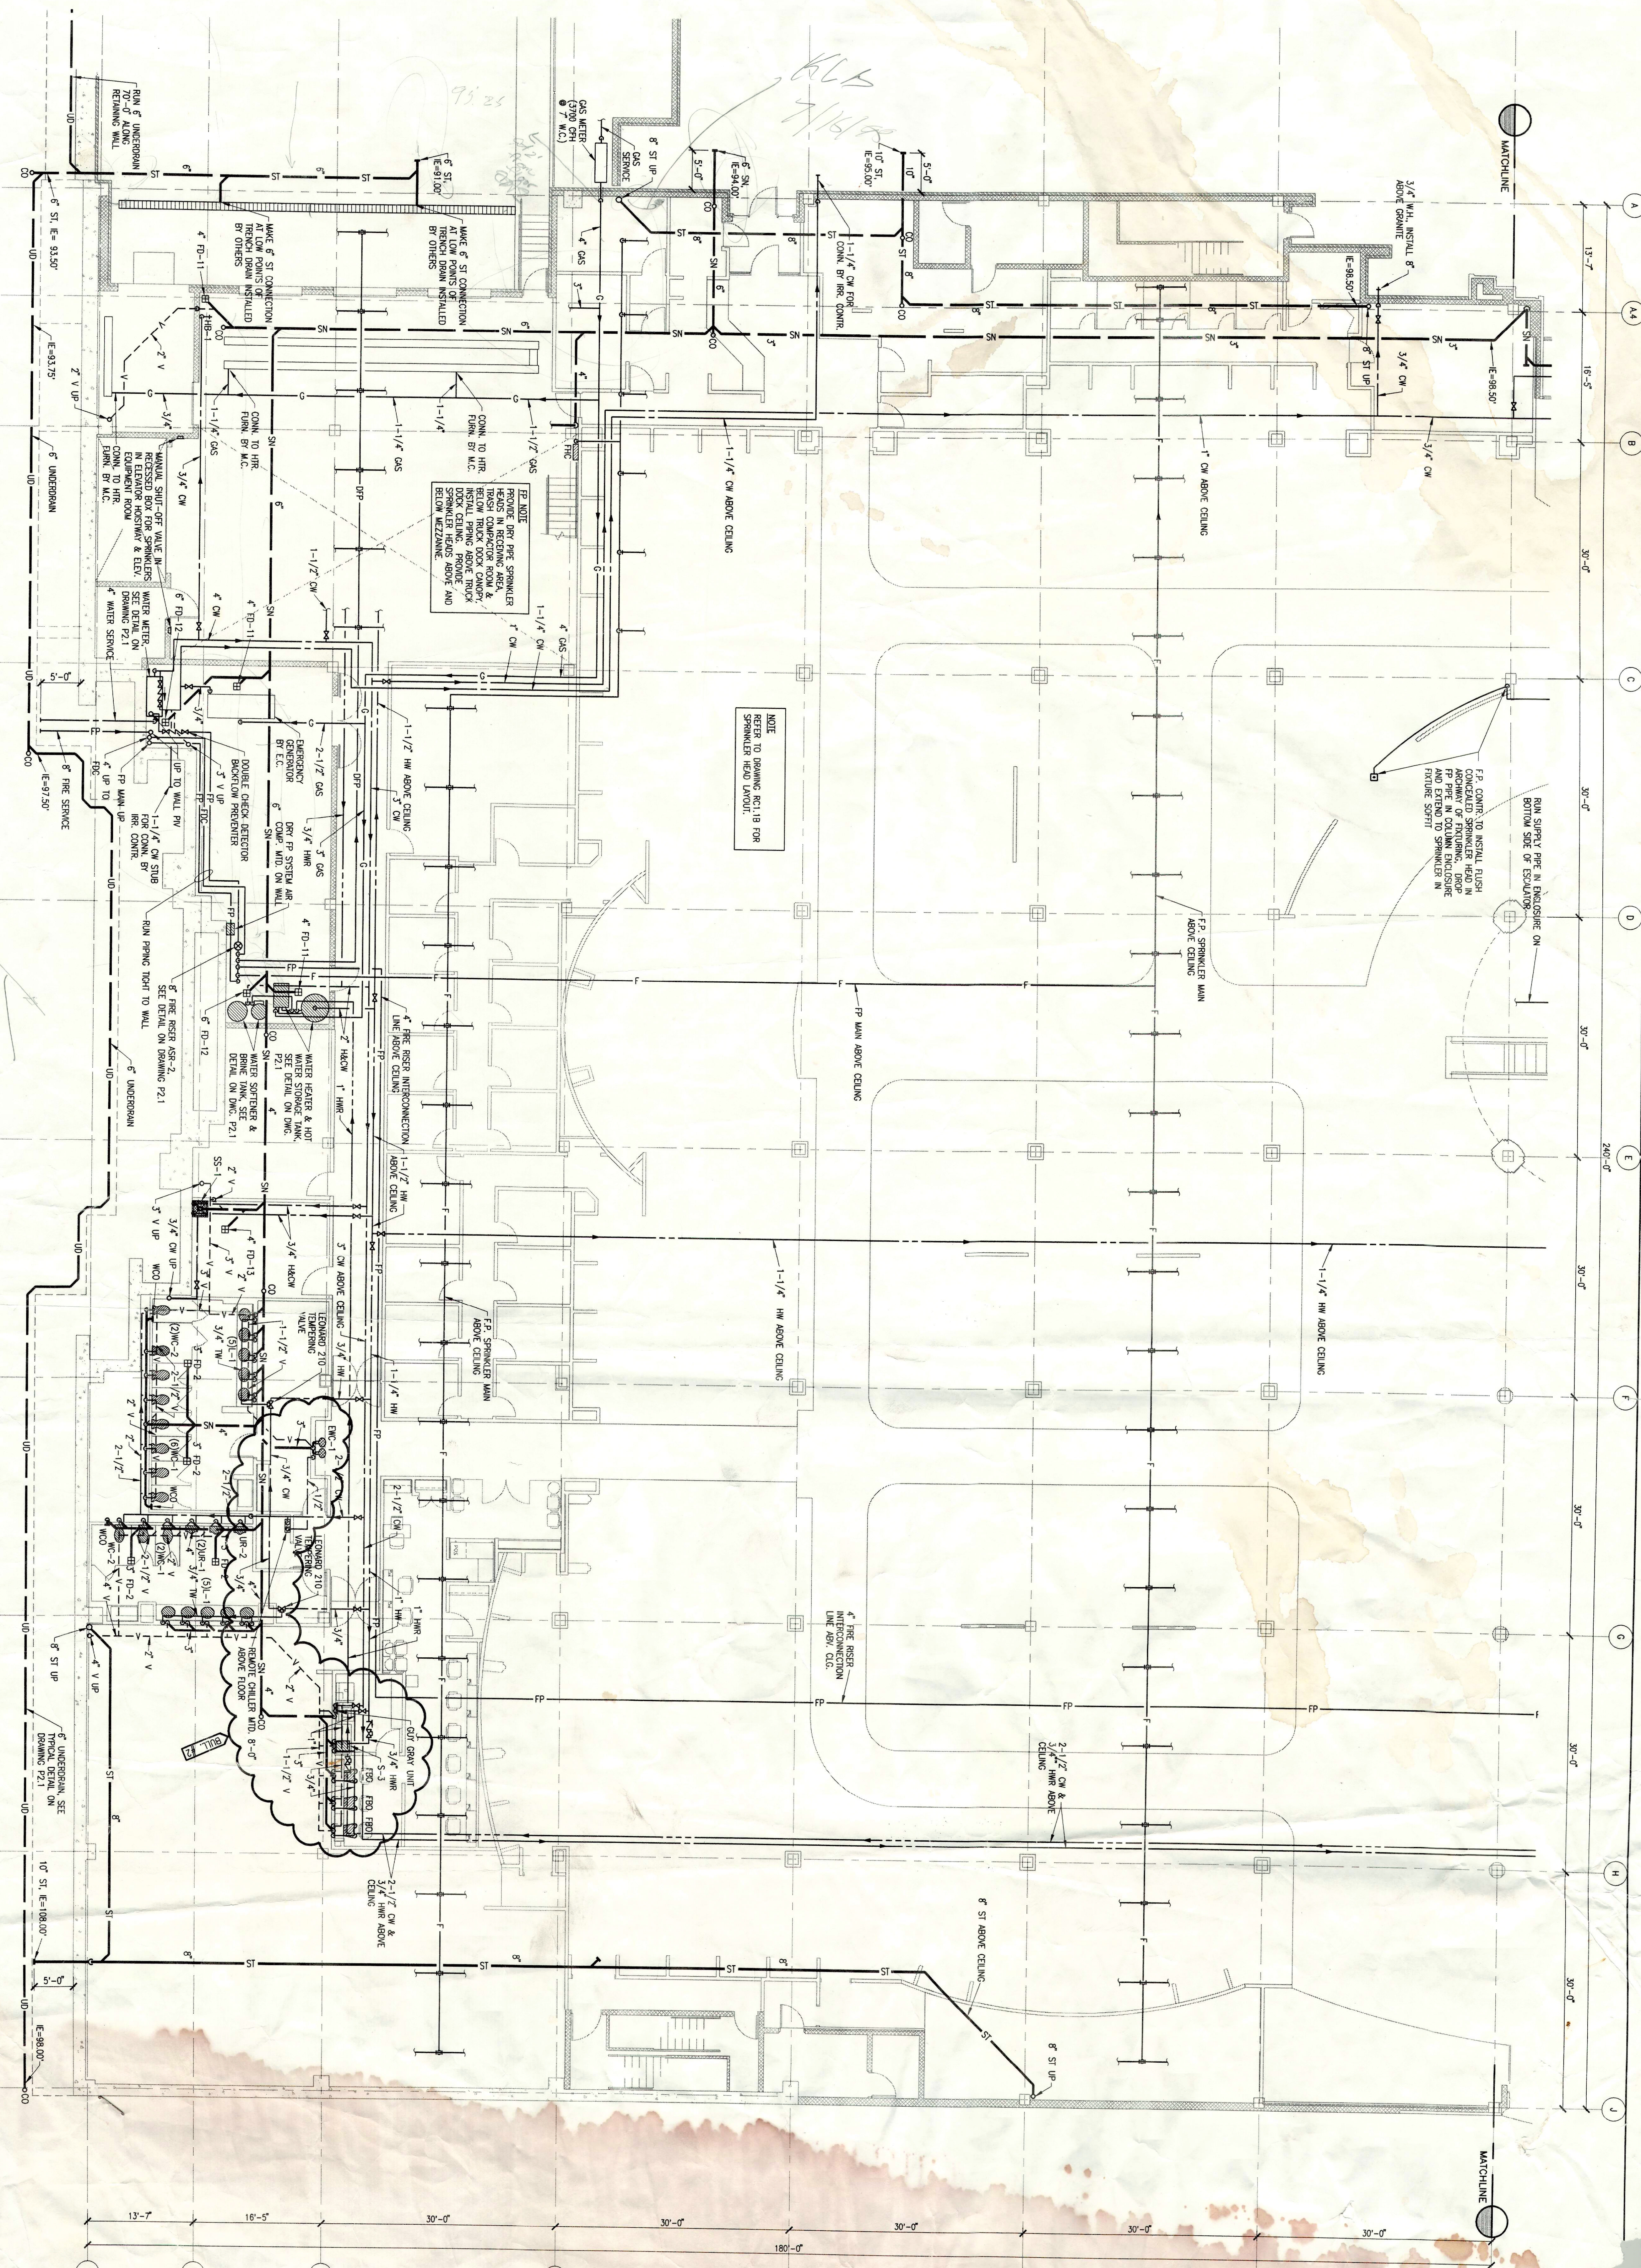

FIRST FLOOR PLAN - AREA "B"

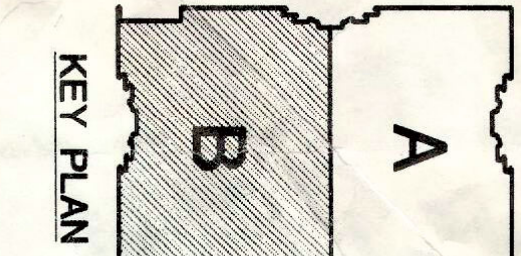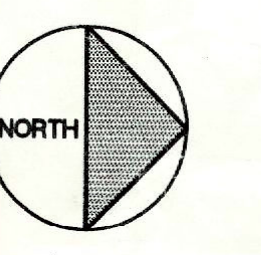

HUDSON'S
 RiverTown Crossings
 Grandville, Michigan
FIRST FLOOR PLAN AREA "B" - PLUMBING

URS Greiner
 GRAND RAPIDS, MI., 350 SPRING ST. SE, (616) 285-3500
 FARMINGTON HILLS, MI., 3445 W. 12th RD. (616) 553-9449
 PETOSKEY, MI., 480 W. MITCHELL ST. (616) 347-6103
 INDIANAPOLIS, IN., 546 S. MERIDIAN (317) 656-7469

DATE	ISSUED FOR
1-29-98	BULLETIN NO. 2
2-3-98	BOS & CONSTRUCTION
1-9-98	OWNER REVIEW
1-28-97	OWNER REVIEW

DA/E RDS
 DR RDS
 CK WDE
 APP
 K. BALL
 IN CHARGE